

**FINISH SCHEDULE**

RM	DESIGNATION	FLOOR FINISH	BOTTOM WALL FINISH	HIGH WALL FINISH	CEILING FINISH
1	WOMEN'S RESTROOM	EPOXY FLOOR W/ GRIT - LIGHT GRAY	INTERCERAMIC, STRUCTURA - IVOIRE & BRUNE	PLASTERED CMU WALL, PAINTED - WHITE	EXTERIOR OR PAPERLESS GYPSUM TYPE, PAINTED - WHITE
2	MEN'S RESTROOM	EPOXY FLOOR W/ GRIT - LIGHT GRAY	INTERCERAMIC, STRUCTURA - IVOIRE & BRUNE	PLASTERED CMU WALL, PAINTED - WHITE	EXTERIOR OR PAPERLESS GYPSUM TYPE, PAINTED - WHITE
3	UTILITY ROOM	SEALED CONCRETE	CMU WALL, PAINTED - WHITE	CMU WALL, PAINTED - WHITE	EXTERIOR OR PAPERLESS GYPSUM TYPE, PAINTED - WHITE

1. SEE INTERIOR ELEVATIONS FOR WALL TILE PATTERN

**WINDOW SCHEDULE**

TYPE	UNIT SIZE		DESCRIPTION	MATERIAL	FINISH	HEAD HEIGHT	COMMENTS
	WIDTH	HEIGHT					
A	2' - 0"	6' - 0"	FIXED WINDOW	ALUMINUM	FACTORY COATED	11' - 8"	FROSTED GLASS

1. ALL WINDOW GLAZING SHALL BE LOW-E.  
2. COORDINATE WINDOW SIZES, DETAILS, AND ROUGH OPENING REQUIREMENTS OF WINDOW MANUFACTURER.  
3. ALL SAFETY GLAZING SHALL MEET THE TEST REQUIREMENTS FOR CPSC 16 CFR 1201.  
4. SEALANT JOINTS SHOULD BE A MINIMUM OF 3/8" WIDE AND SHOULD HAVE A 2:1 RELATIONSHIP OF WIDTH TO DEPTH.

**DOOR SCHEDULE**

DOOR NUMBER	ROOM NAME	DOOR			FIRE RATING	FRAME			COMMENTS
		WIDTH	HEIGHT	THICKNESS		TYPE	MATERIAL	FINISH	
1	WOMEN'S RESTROOM	3' - 0"	7' - 0"	0' - 1 3/4"	N/A	HOLLOW METAL	METAL	PAINT	DEAD BOLT ONLY, PUSH PLATE & PULL HANDLE, CLOSER, MOP PLATE, DOOR STOP
2	MEN'S RESTROOM	3' - 0"	7' - 0"	0' - 1 3/4"	N/A	HOLLOW METAL	METAL	PAINT	DEAD BOLT ONLY, PUSH PLATE & PULL HANDLE, CLOSER, MOP PLATE, DOOR STOP
3	UTILITY ROOM	3' - 0"	7' - 0"	0' - 1 3/4"	N/A	HOLLOW METAL	METAL	PAINT	STORAGE ROOM LOCK SET, CONCEALED CLOSER, MOP PLATE

1. COORDINATE DETAILS WITH REQUIREMENTS OF DOOR MANUFACTURER.  
2. DOOR SIZES INDICATED ARE NOMINAL DIMENSIONS. COORDINATE ACTUAL SIZES WITH MANUFACTURER.  
3. ALL CLOSERS SHALL REQUIRE NO MORE THAN 15 LBS. OF FORCE TO OPEN DOOR.  
4. OWNER TO REVIEW HARDWARE BEFORE INSTALLATION AND PROGRAMMATIC REQUIREMENTS.  
5. WHERE DOORS ARE ADJACENT TO WALLS WHICH ARE PERPENDICULAR TO THE DOOR IN THE CLOSED POSITION, PROVIDE A FLOOR STOP, IF NOT ALREADY NOTED ON THE DOOR SCHEDULE.

**ARCHITECTURAL NOTES**

MARK	MATERIAL
BC-1	ADA COMPLIANT VANDAL RESISTANT BABY CHANGING STATION
CM-2	8" 3-HOUR FIRE RATED CMU EXTERIOR WALL, UL U904. FLUID APPLIED WATERPROOFING LOCATION TO BE DETERMINED BASED ON BUILDING SEQUENCE
CM-3	6" CMU NON-STRUCTURAL INTERIOR WALL, SEE STRUC.
CM-4	8" CMU MASONRY WALL W/ MFR. STONE VENEER (ROCKCAST CHISELED TUMBLED FACE, COLOR STONE CREEK) TO MATCH ADJACENT RETAIL BUILDING
CM-5	8" CMU 3-HOUR FIRE RATED MASONRY WALL W/MFR. STONE VENEER (ROCKCAST CHISELED TUMBLED FACE, COLOR STONE CREEK) TO MATCH ADJACENT RETAIL BUILDING, UL U904. SEE STRUC.
CT-1	SOLID SURFACE COUNTERTOP
GB-1	1 1/4" PEENED STAINLESS STEEL ADA 3 PIECE GRAB BAR SET
HD-1	DYSON AIR BLADE V STAINLESS STEEL AUTOMATIC HAND DRYER OR EQUAL
LV-1	ADA COMPLIANT SENSOR ACTIVATED RIMMED LAVATORY
MS-1	24" X 24" MOP SINK WITH FAUCET
ND-1	STAINLESS STEEL DOUBLE SIDED SANITARY NAPKIN DISPOSAL W/ LOCK DUMBLER
PG-1	FLUOROPOLYMER COATED SQ. 6" ALUMINUM GUTTER W/ 4" ROUND DOWNSPOUTS
PH-1	VANDAL RESISTANT TOILET PAPER HOLDER TYPE TO BE CONFIRMED WITH THE CITY
PR-1	STAINLESS STEEL TOILET PARTITION, W/ COAT HOOK ON INSIDE OF DOOR
PR-2	STAINLESS STEEL URINAL PARTITION
SD-1	VANDAL RESISTANT AUTOMATIC SOAP DISPENSER
TC-1	ADA COMPLIANT STAINLESS STEEL WALL MOUNTED HIGH CAPACITY TRASH RECEPTACLE
UR-2	ADA SENSOR ACTIVATED COMPLIANT URINAL
WC-2	STANDARD SENSOR ACTIVATED WATER CLOSET



1389 Peachtree Street NE, Suite 200  
Atlanta, Georgia 30309  
phone: 404.873.6730  
fax: 404.874.6471  
www.tsw-design.com



PEACHTREE CORNERS  
TOWN GREEN RESTROOM  
& PAVILIONS  
100% CONSTRUCTION DOCUMENTS  
5140 TOWN CENTER BLVD  
PEACHTREE CORNERS, GA 30092

Copyright. All rights reserved. Reproduction in whole or in part is prohibited. This drawing as an instrument of service is the property of the architect and may not be used in any way without the written permission of this office.

north arrow + scale

project title  
**PEACHTREE CORNERS TOWN GREEN RESTROOM & PAVILIONS**

for  
**CITY OF PEACHTREE CORNERS**  
310 TECHNOLOGY PARKWAY  
PEACHTREE CORNERS, GA 30092

drawing information  
project number: 16102  
contact: Adam Williamson  
drawn by: JTC  
checked by: HLH  
drawing date  
**APRIL 27, 2018**  
sheet title  
**FLOOR PLAN**  
sheet number

**BATHROOM ACCESSORIES SCHEDULE**


Bobrick - Surface mounted waste receptacle - B-275  
 Bobrick - Partition mounted sanitary napkin disposal - B-354  
 Bobrick - Vandal resistant clothes hook - B-983  
 Bobrick - Automatic wall mounted soap dispenser - B-2012  
 Bobrick - Surface mounted single jumbo roll toilet tissue dispenser - B-2890  
 Bobrick - 36" x 84" Mirror with Stainless steel angle frame - B-2900  
 Bobrick - 36" x 1 1/4" Diameter stainless steel grab bars with snap flange - B-5806x36  
 Bobrick - 42" x 1 1/4" Diameter stainless steel grab bars with snap flange - B-5806x42  
 Dyson - Airblade V Sprayed nickel - HU02 Sprayed Nickel  
 Centerline Bracket - 20" x 14" x 3/8" Countertop Support Bracket, Soft silver  
 Solid Surface Countertop - DuPont Corian - Hickory Smoke

**TILE FINISH SCHEDULE**


TILE	MANUFACTURER	MODEL	FINISH
	INTERCERAMIC	STRUCTURA CERAMIC	IVOIRE HAMMERED
	INTERCERAMIC	STRUCTURA CERAMIC	IVOIRE STRIPED
	INTERCERAMIC	STRUCTURA CERAMIC	BRUNE HAMMERED
	INTERCERAMIC	STRUCTURA CERAMIC	BRUNE STRIPED

**INTERIOR FINISH NOTES**


MARK	MATERIAL
BC-1	ADA COMPLIANT VANDAL RESISTANT BABY CHANGING STATION
CM-1	GYPSUM PLASTER OVER CONCRETE MASONRY UNITS, PAINTED
CT-1	SOLID SURFACE COUNTERTOP
GB-1	1 1/4" PEENED STAINLESS STEEL ADA 3 PIECE GRAB BAR SET
GP-1	GYPSUM WALL BOARD
HD-1	DYSON AIR BLADE V STAINLESS STEEL AUTOMATIC HAND DRYER OR EQUAL
LT-2	LED FLUSH CEILING MOUNTED FIXTURE
LT-5	LED WALL MOUNTED VANITY FIXTURE
LV-1	ADA COMPLIANT SENSOR ACTIVATED RIMMED LAVATORY
MB-1	METAL COUNTERTOP SUPPORT BRACKET
MR-1	VANDAL RESISTANT MIRROR
PH-1	VANDAL RESISTANT TOILET PAPER HOLDER TYPE TO BE CONFIRMED WITH THE CITY
PR-1	STAINLESS STEEL TOILET PARTITION, W/ COAT HOOK ON INSIDE OF DOOR
SD-1	VANDAL RESISTANT AUTOMATIC SOAP DISPENSER
SN-1	SANITARY NAPKIN DISPENSER
TC-1	ADA COMPLIANT STAINLESS STEEL WALL MOUNTED HIGH CAPACITY TRASH RECEPTACLE
TL-1	WALL TILE. SEE FINISH SCHEDULE & INTERIOR ELEVATIONS FOR PATTERN
WC-1	ADA COMPLIANT SENSOR ACTIVATED WATER CLOSET
WC-2	STANDARD SENSOR ACTIVATED WATER CLOSET

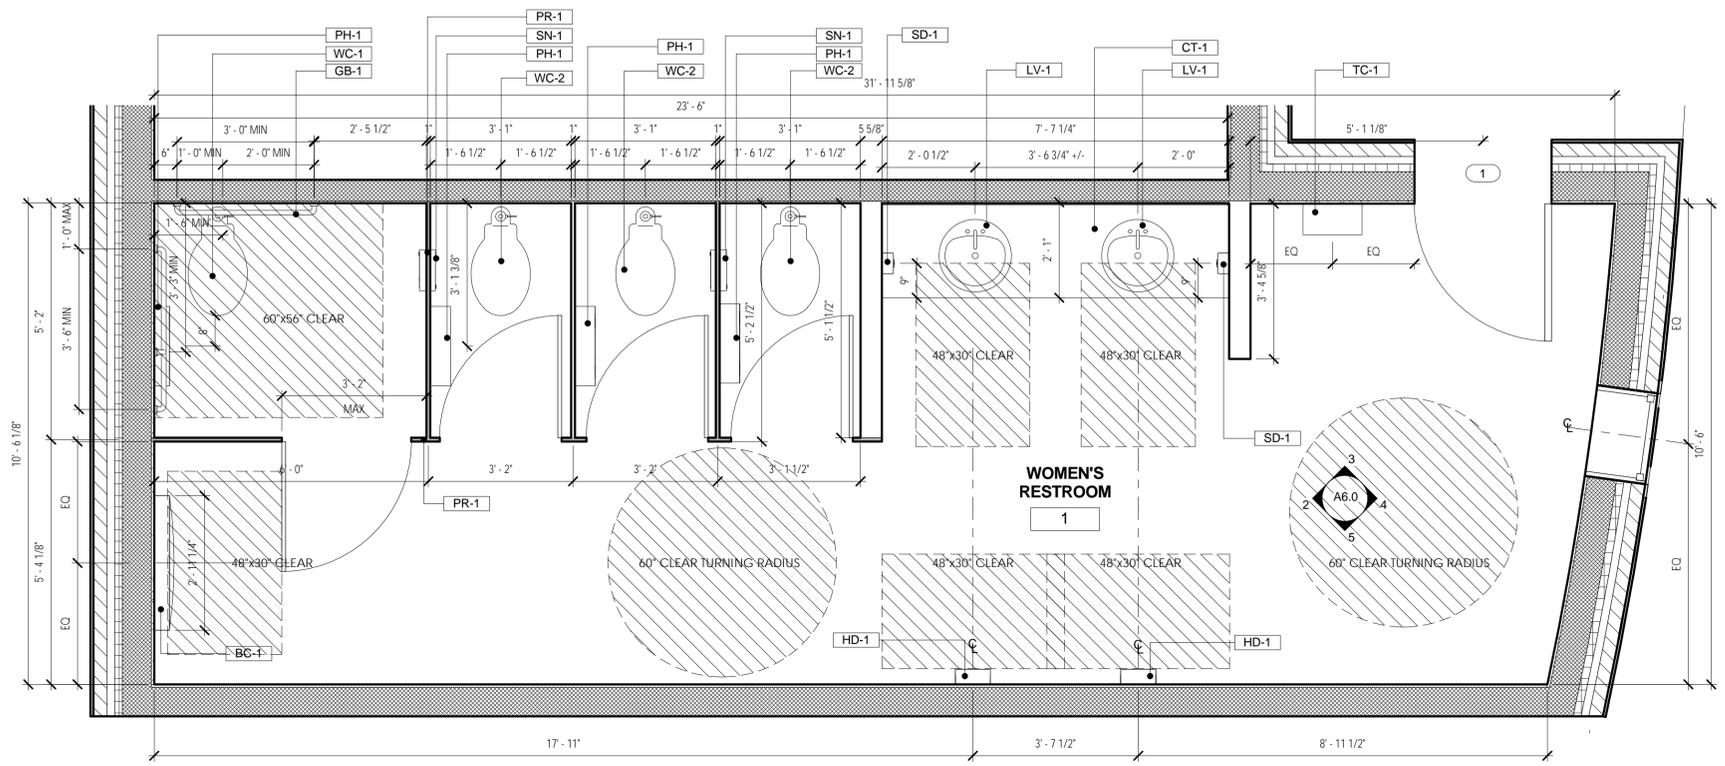


**1 ENLARGED RESTROOM PLAN - WOMEN'S**  
 A6.0 SCALE: 1/2" = 1'-0"

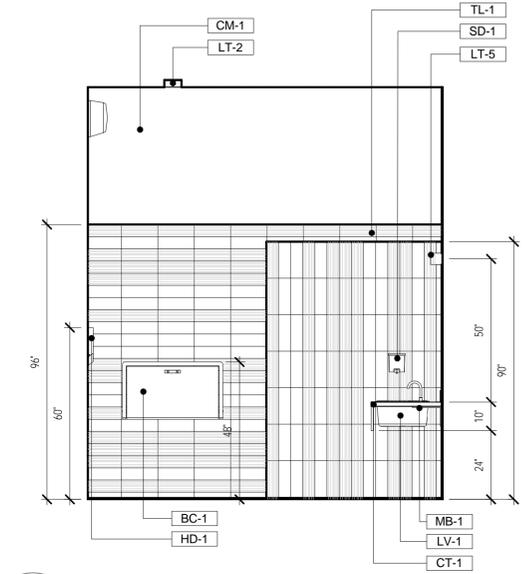


**2 WOMEN'S RESTROOM ELEV. A**  
 A6.0 SCALE: 3/8" = 1'-0"

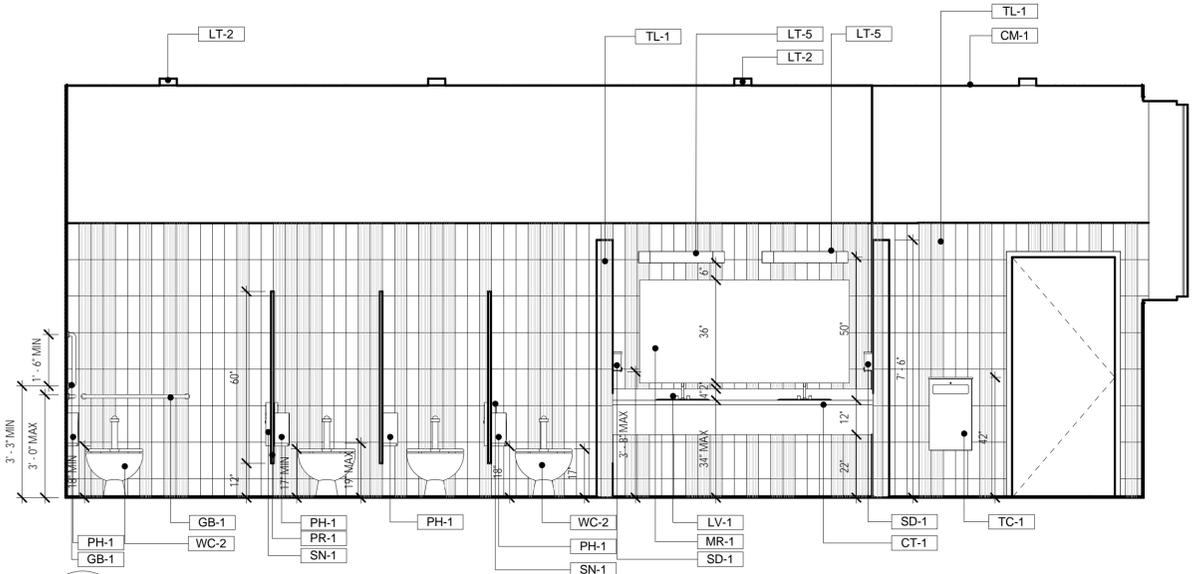

**3 WOMEN'S RESTROOM ELEV. B**  
 A6.0 SCALE: 3/8" = 1'-0"

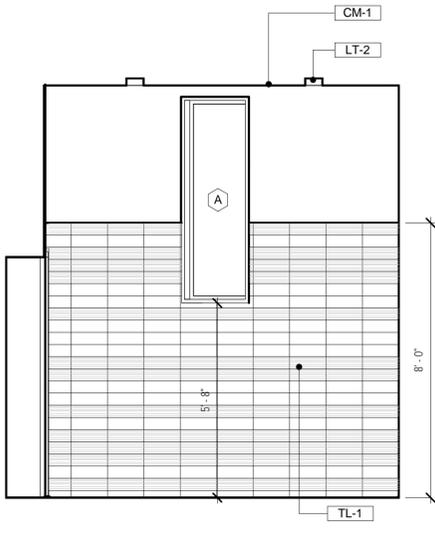

**4 WOMEN'S RESTROOM ELEV. C**  
 A6.0 SCALE: 3/8" = 1'-0"

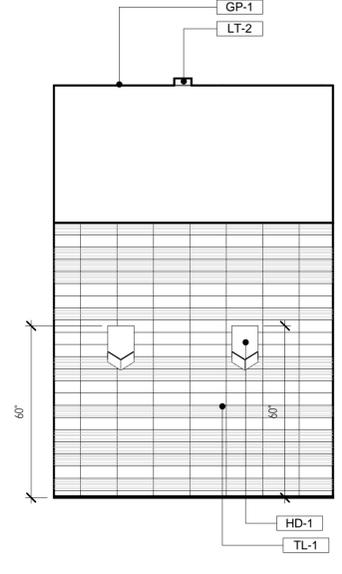

**5 WOMEN'S RESTROOM ELEV. D**  
 A6.0 SCALE: 3/8" = 1'-0"



1389 Peachtree Street NE, Suite 200  
 Atlanta, Georgia 30309  
 phone: 404.873.6730  
 fax: 404.874.6471  
 www.tsw-design.com



PEACHTREE CORNERS  
 TOWN GREEN RESTROOM  
 & PAVILIONS  
 100% CONSTRUCTION DOCUMENTS  
 5140 TOWN CENTER BLVD  
 PEACHTREE CORNERS, GA 30092

Copyright. All rights reserved. Reproduction in whole or in part is prohibited. This drawing as an instrument of service is the property of the architect and may not be used in any way without the written permission of this office.

north arrow + scale

project title  
**PEACHTREE CORNERS  
 TOWN GREEN RESTROOM  
 & PAVILIONS**

for  
**CITY OF PEACHTREE  
 CORNERS**  
 310 TECHNOLOGY PARKWAY  
 PEACHTREE CORNERS, GA 30092

drawing information  
 project number: 16102  
 contact: Adam Williamson  
 drawn by: JTC  
 checked by: HLH

drawing date  
**APRIL 27, 2018**  
 sheet title  
**WOMEN'S ENLARGED  
 PLAN & INTERIOR ELEV.**  
 sheet number

RELEASED FOR CONSTRUCTION

**A6.0**

**BATHROOM ACCESSORIES SCHEDULE**

Bobrick - Surface mounted waste receptacle - B-275  
 Bobrick - Partition mounted sanitary napkin disposal - B-354  
 Bobrick - Vandal resistant clothes hook - B-983  
 Bobrick - Automatic wall mounted soap dispenser - B-2012  
 Bobrick - Surface mounted single jumbo roll toilet tissue dispenser - B-2890  
 Bobrick - 36" x 84" Mirror with Stainless steel angle frame - B-2900  
 Bobrick - 36" x 1 1/4" Diameter stainless steel grab bars with snap flange - B-5806x36  
 Bobrick - 42" x 1 1/4" Diameter stainless steel grab bars with snap flange - B-5806x42  
 Dyson - Airblade V Sprayed nickel - HU02 Sprayed Nickel  
 Centerline Bracket - 20" x 14" x 3/8" Countertop Support Bracket, Soft silver  
 Solid Surface Countertop - DuPont Corian - Hickory Smoke


**TILE FINISH SCHEDULE**

TILE	MANUFACTURER	MODEL	FINISH
	INTERCERAMIC	STRUCTURA CERAMIC	IVOIRE HAMMERED
	INTERCERAMIC	STRUCTURA CERAMIC	IVOIRE STRIPED
	INTERCERAMIC	STRUCTURA CERAMIC	BRUNE HAMMERED
	INTERCERAMIC	STRUCTURA CERAMIC	BRUNE STRIPED


**INTERIOR FINISH NOTES**

MARK	MATERIAL
BC-1	ADA COMPLIANT VANDAL RESISTANT BABY CHANGING STATION
CM-1	GYPSUM PLASTER OVER CONCRETE MASONRY UNITS, PAINTED
CT-1	SOLID SURFACE COUNTERTOP
GB-1	1 1/4" PEENED STAINLESS STEEL ADA 3 PIECE GRAB BAR SET
HD-1	DYSON AIR BLADE V STAINLESS STEEL AUTOMATIC HAND DRYER OR EQUAL
LT-2	LED FLUSH CEILING MOUNTED FIXTURE
LT-5	LED WALL MOUNTED VANITY FIXTURE
LV-1	ADA COMPLIANT SENSOR ACTIVATED RIMMED LAVATORY
MB-1	METAL COUNTERTOP SUPPORT BRACKET
MR-1	VANDAL RESISTANT MIRROR
PH-1	VANDAL RESISTANT TOILET PAPER HOLDER TYPE TO BE CONFIRMED WITH THE CITY
PR-1	STAINLESS STEEL TOILET PARTITION, W/ COAT HOOK ON INSIDE OF DOOR
PR-2	STAINLESS STEEL URINAL PARTION
SD-1	VANDAL RESISTANT AUTOMATIC SOAP DISPENSER
TC-1	ADA COMPLIANT STAINLESS STEEL WALL MOUNTED HIGH CAPACITY TRASH RECEPTACLE
TL-1	WALL TILE, SEE FINISH SCHEDULE & INTERIOR ELEVATIONS FOR PATTERN
UR-1	STANDARD SENSOR ACTIVATED URINAL
UR-2	ADA SENSOR ACTIVATED COMPLIANT URINAL
WC-1	ADA COMPLIANT SENSOR ACTIVATED WATER CLOSET
WC-2	STANDARD SENSOR ACTIVATED WATER CLOSET


**TSW**  
 PLANNERS ARCHITECTS LANDSCAPE ARCHITECTS  
 1389 Peachtree Street NE, Suite 200  
 Atlanta, Georgia 30309  
 phone: 404.873.6730  
 fax: 404.874.6471  
 www.tsw-design.com

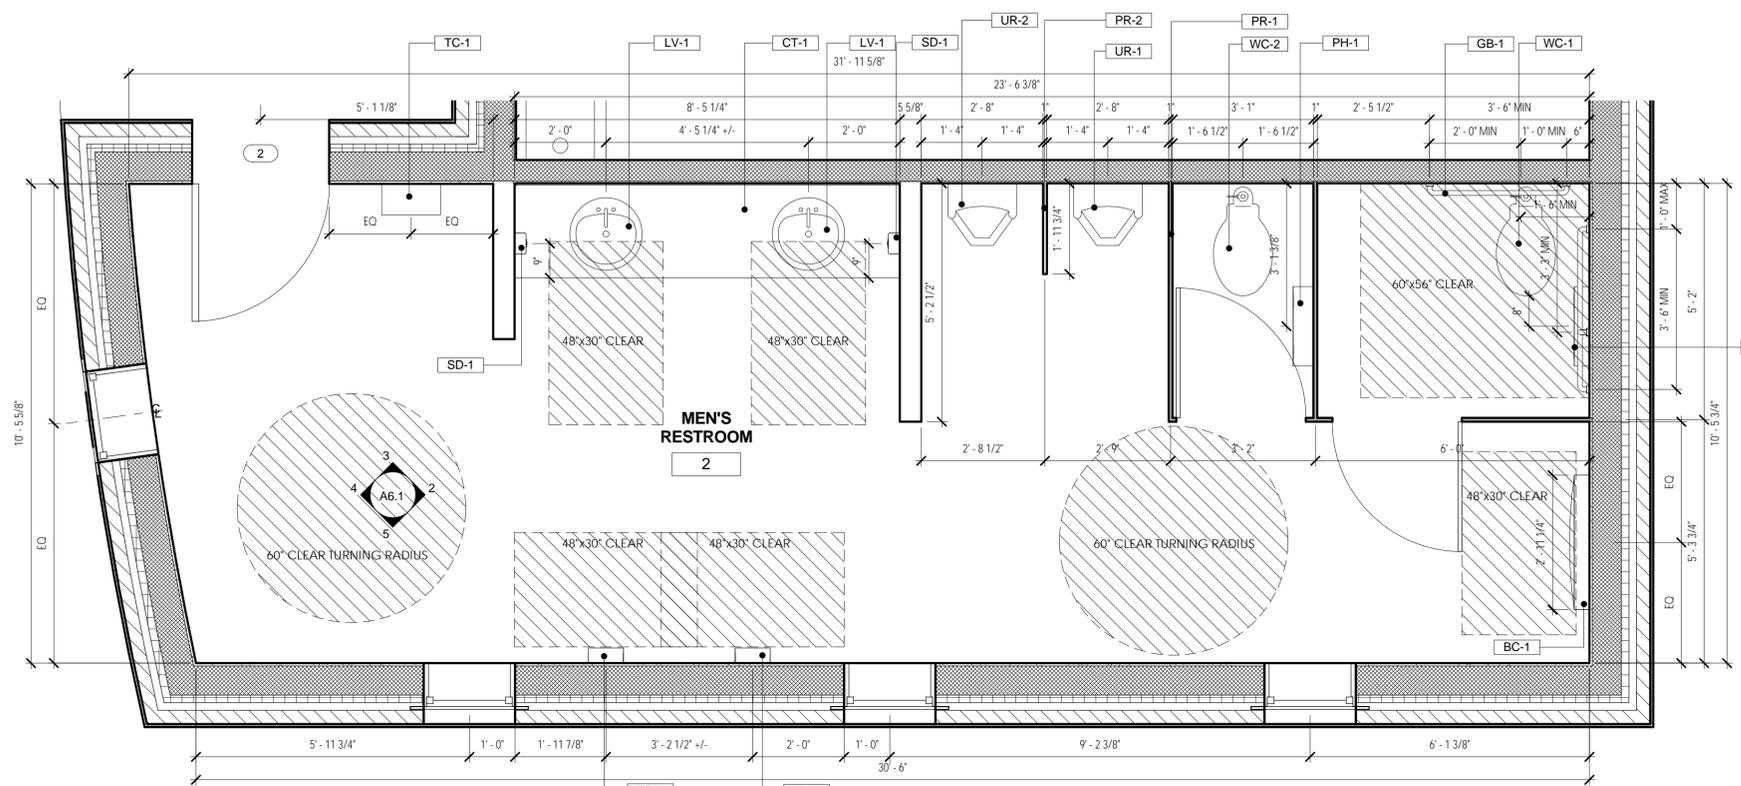


**1 ENLARGED RESTROOM PLAN - MEN'S**  
 A6.1 SCALE: 1/2" = 1'-0"

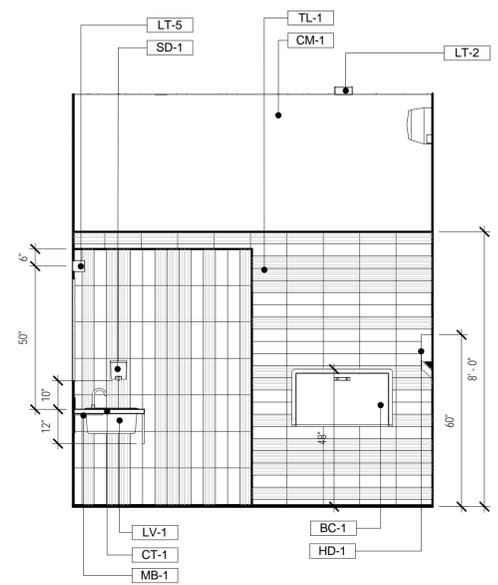


**2 MEN'S RESTROOM ELEV. A**  
 A6.1 SCALE: 3/8" = 1'-0"

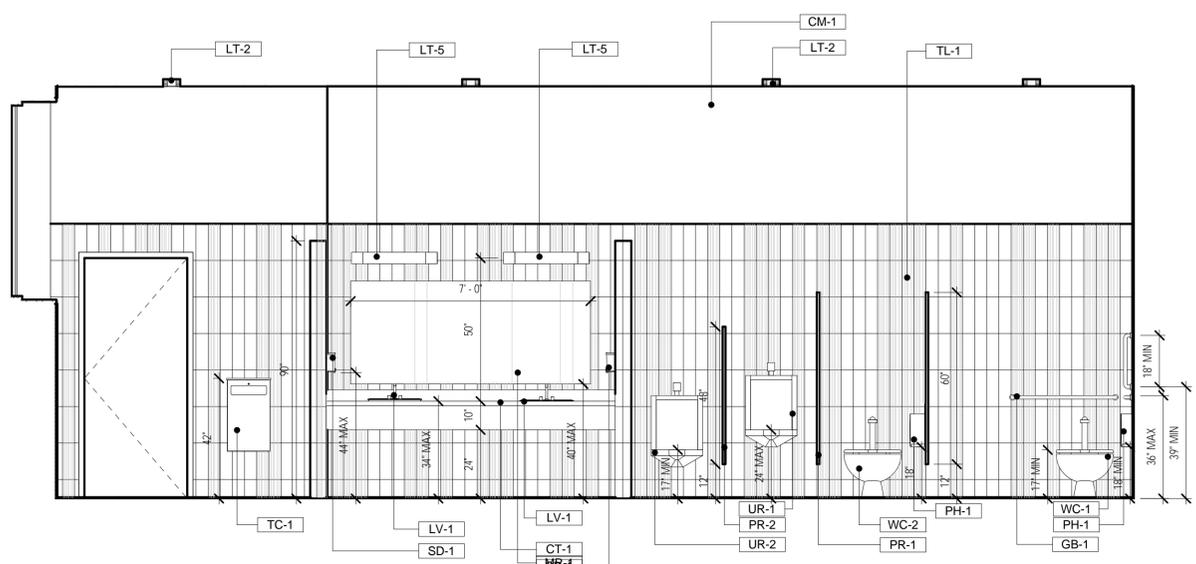

**3 MEN'S RESTROOM ELEV. B**  
 A6.1 SCALE: 3/8" = 1'-0"

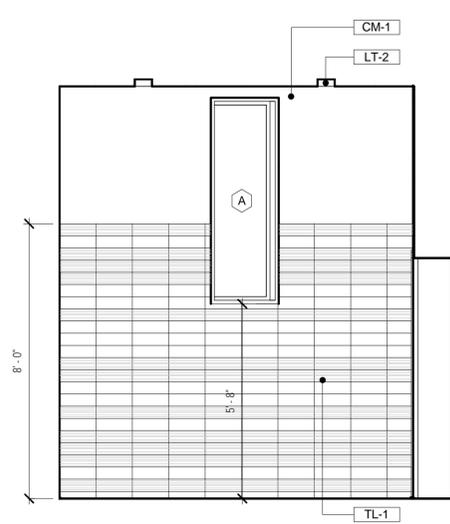

**4 MEN'S RESTROOM ELEV. C**  
 A6.1 SCALE: 3/8" = 1'-0"

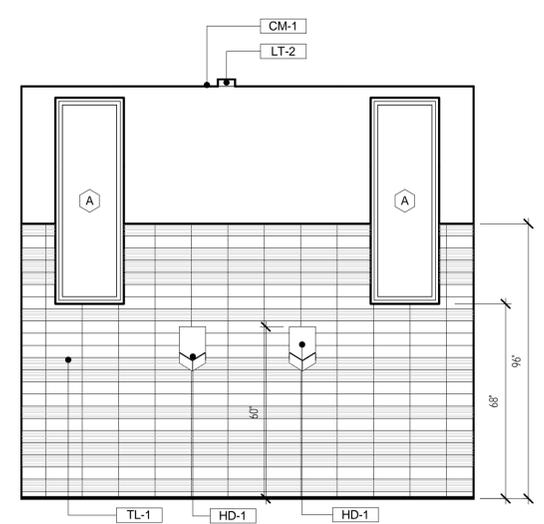

**5 MEN'S RESTROOM ELEV. D**  
 A6.1 SCALE: 3/8" = 1'-0"

seal

PEACHTREE CORNERS  
 TOWN GREEN RESTROOM  
 & PAVILIONS  
 100% CONSTRUCTION DOCUMENTS  
 5140 TOWN CENTER BLVD  
 PEACHTREE CORNERS, GA 30092

Copyright. All rights reserved. Reproduction in whole or in part is prohibited. This drawing as an instrument of service is the property of the architect and may not be used in any way without the written permission of this office.

north arrow + scale

project title  
**PEACHTREE CORNERS TOWN GREEN RESTROOM & PAVILIONS**  
 for  
**CITY OF PEACHTREE CORNERS**  
 310 TECHNOLOGY PARKWAY  
 PEACHTREE CORNERS, GA 30092  
 drawing information  
 project number: 16102  
 contact: Adam Williamson  
 drawn by: JTC  
 checked by: HLH  
 drawing date  
**APRIL 27, 2018**  
 sheet title  
**MEN'S ENLARGED PLAN & INTERIOR ELEVATIONS**  
 sheet number