


EXHIBIT B
SITE PLAN

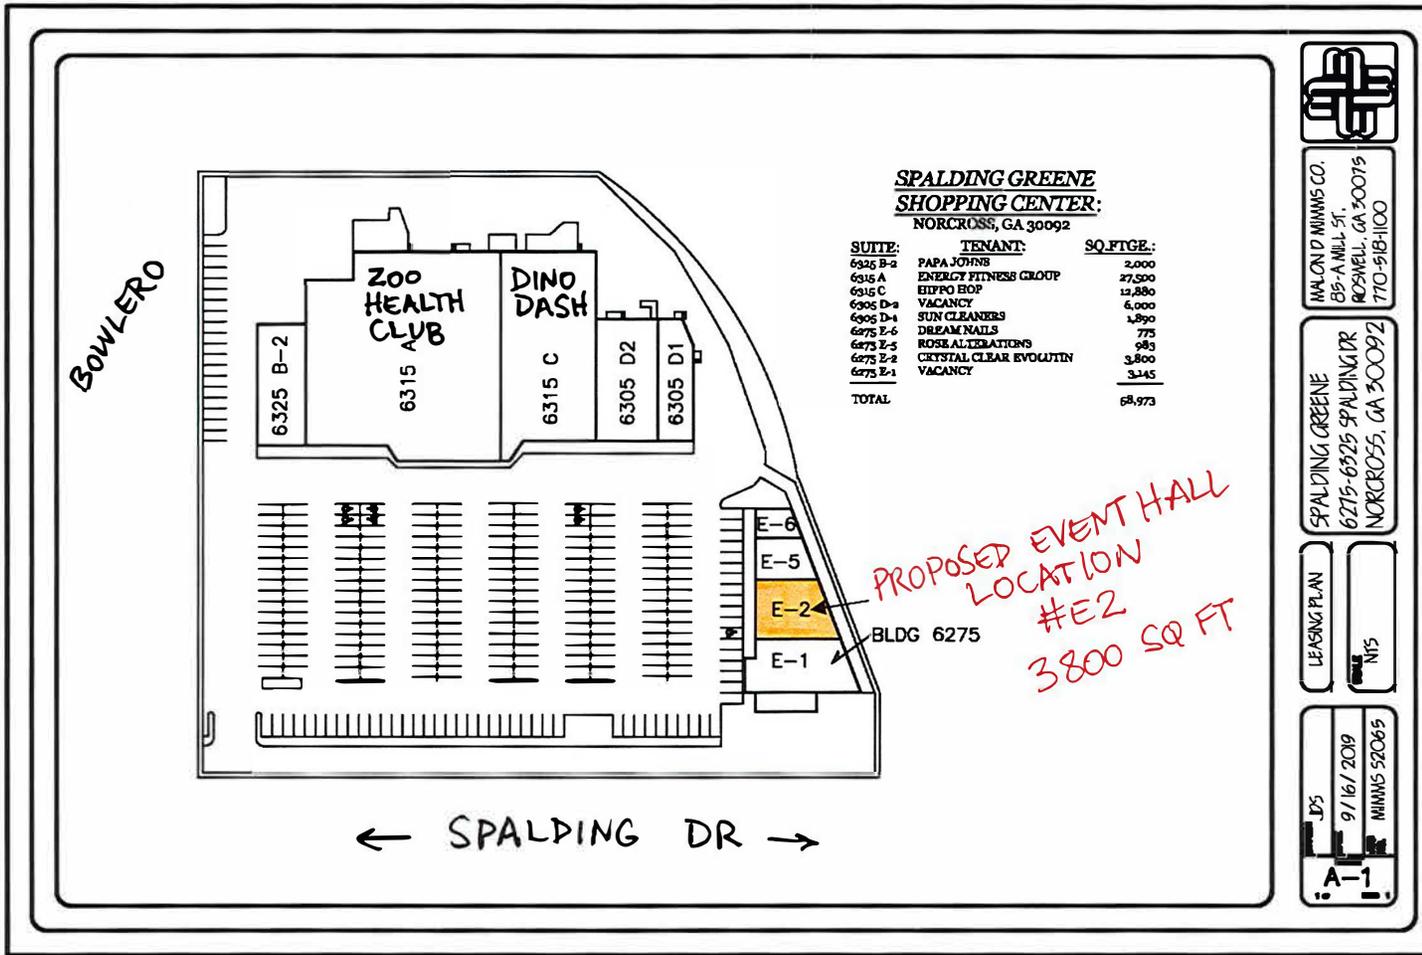

Initial mmw