

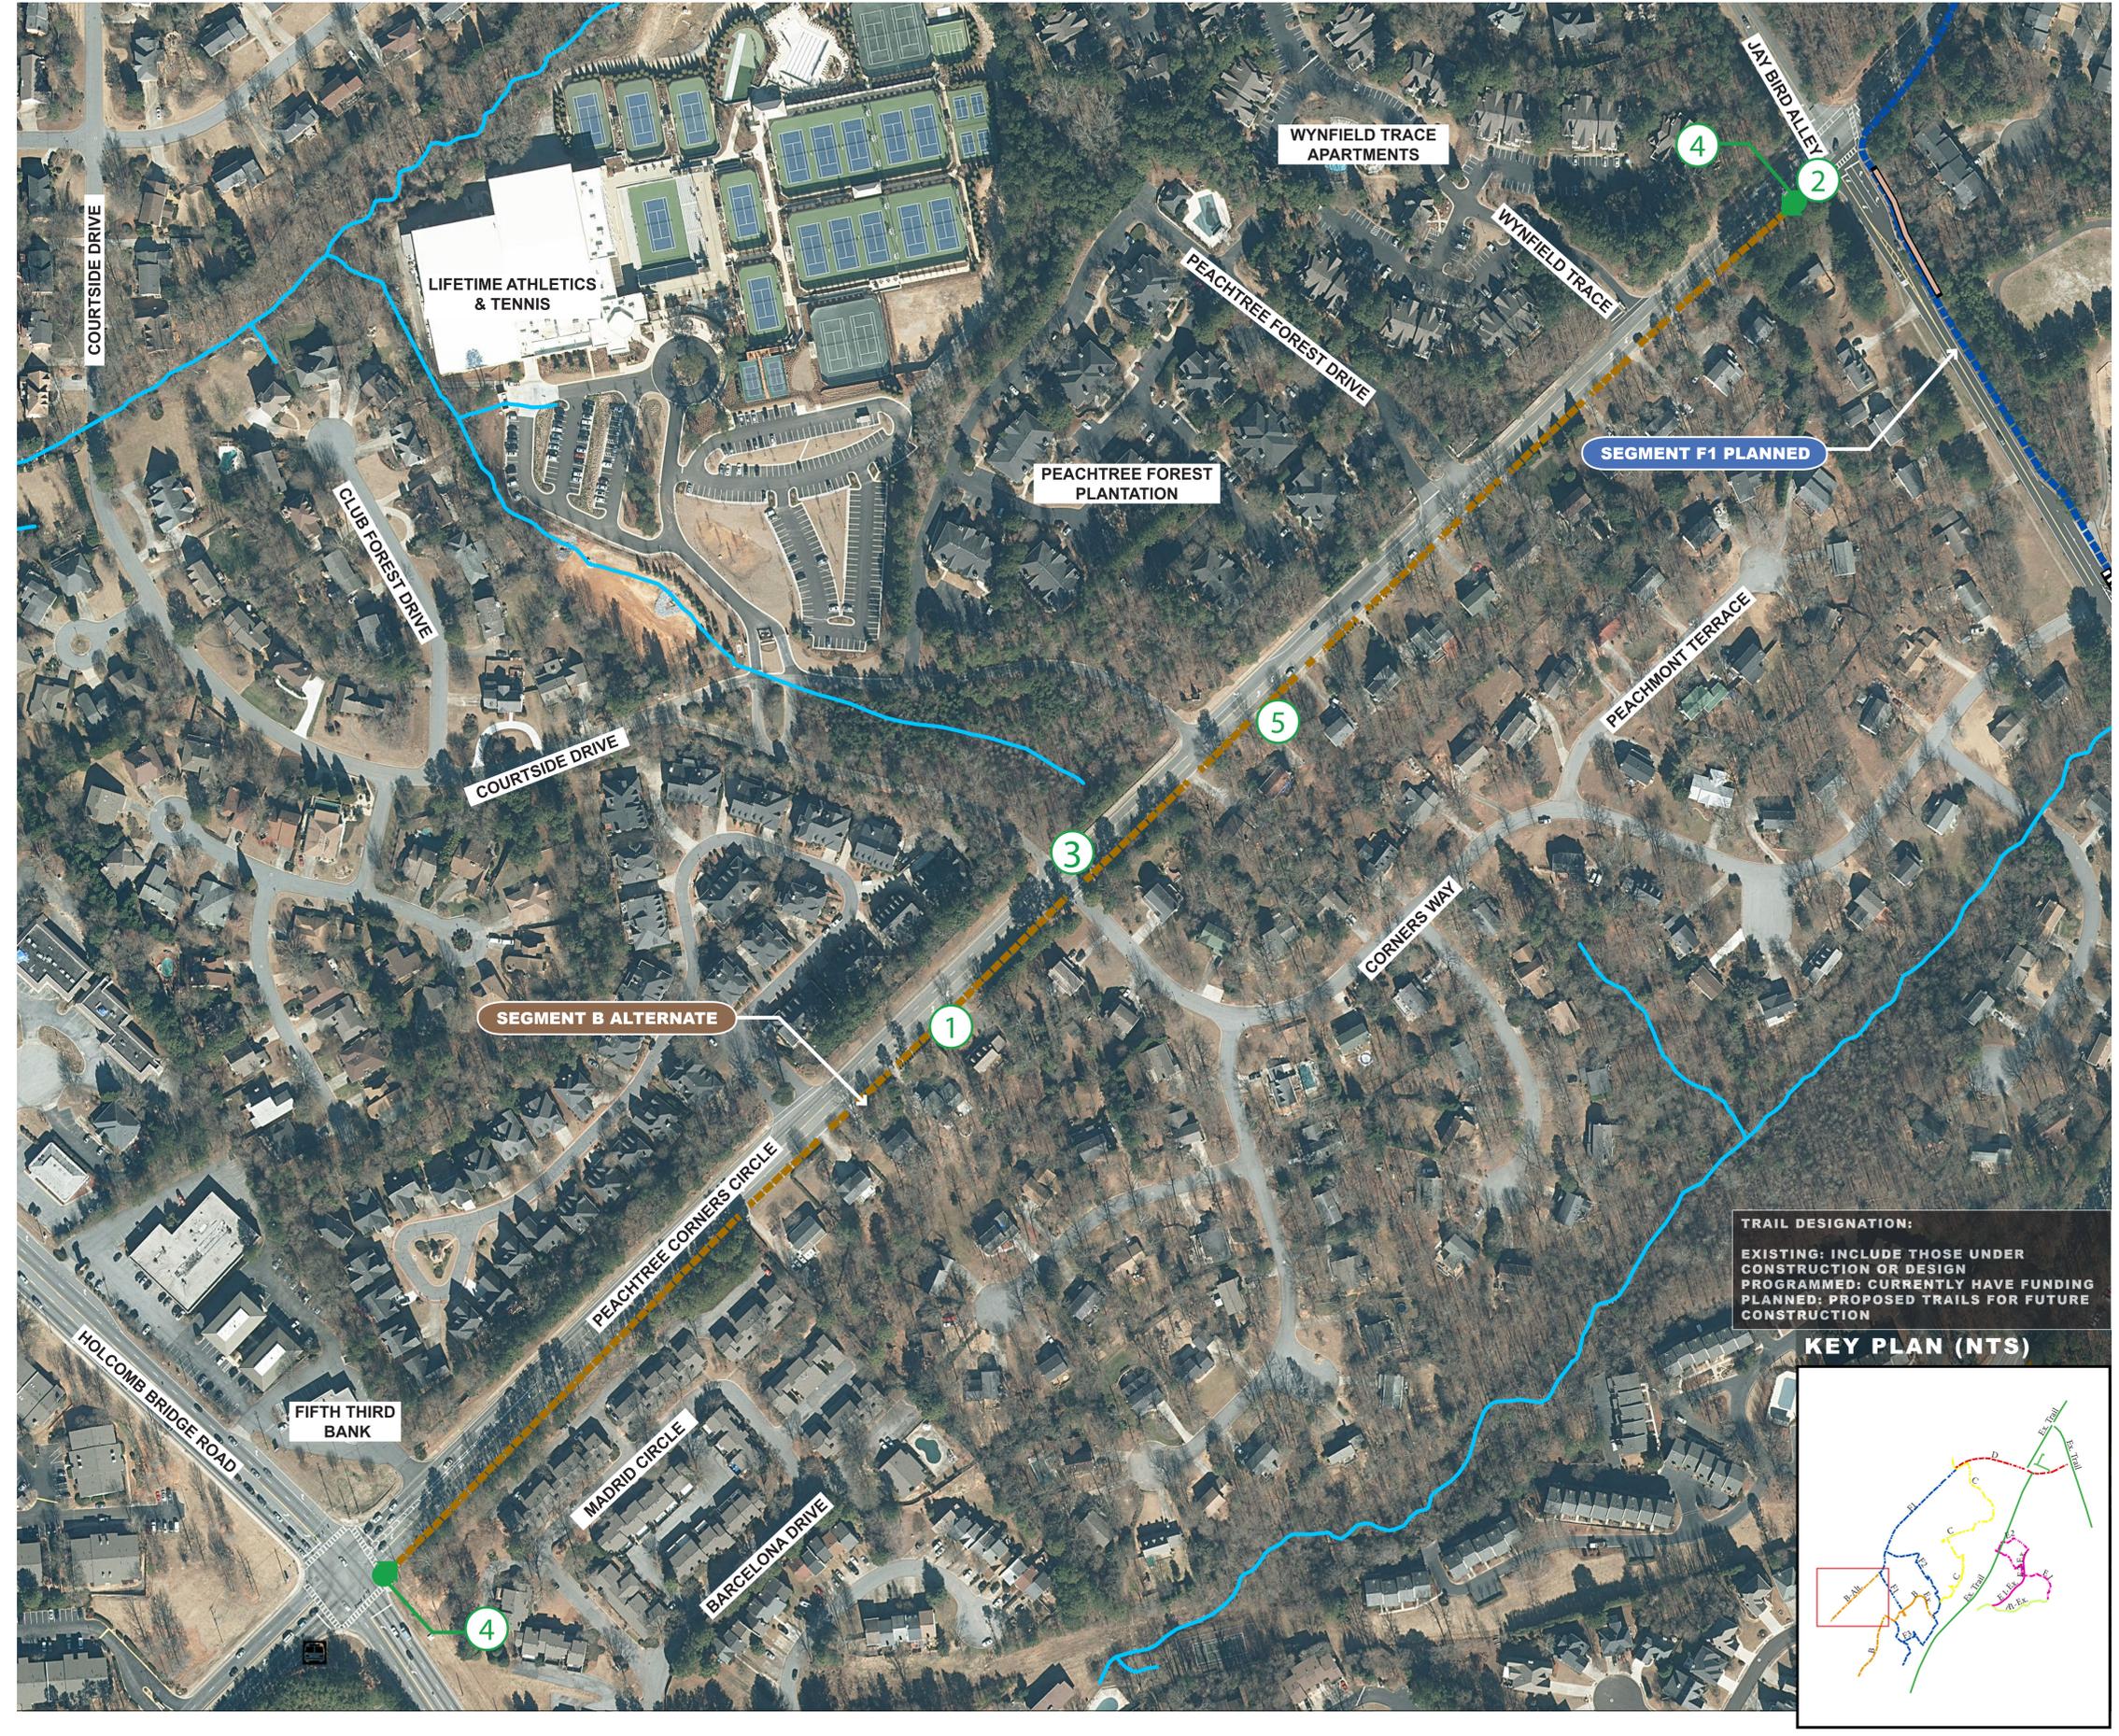
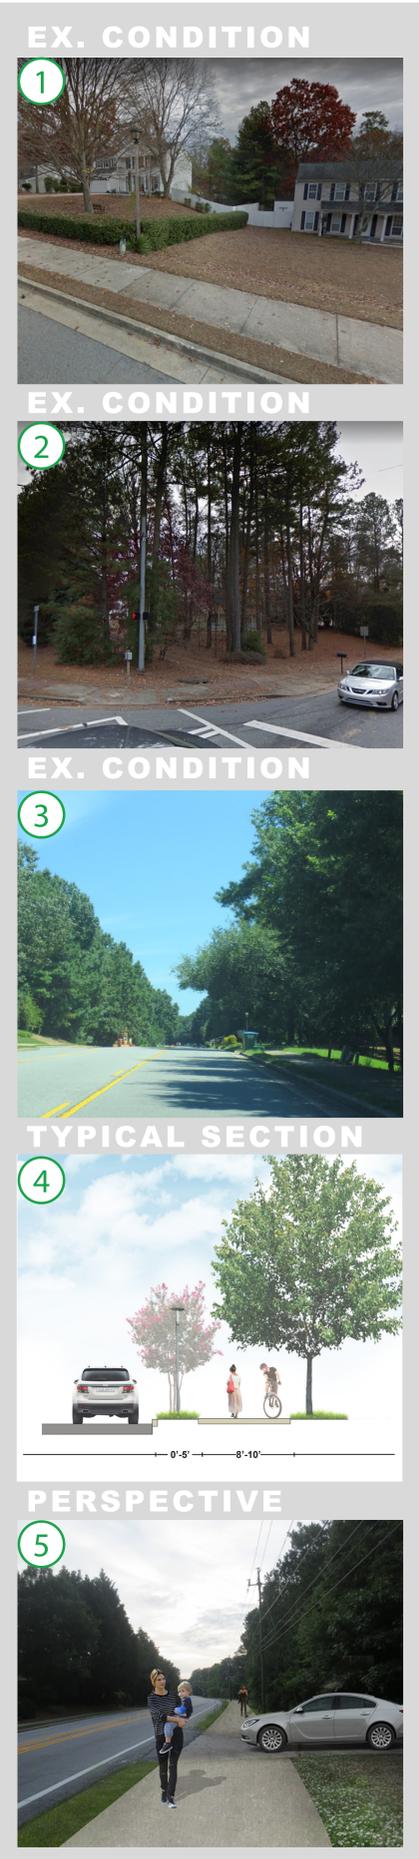




SEGMENT B-ALTERNATIVE

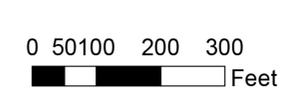



TRAIL DESIGNATION:
 EXISTING: INCLUDE THOSE UNDER CONSTRUCTION OR DESIGN
 PROGRAMMED: CURRENTLY HAVE FUNDING
 PLANNED: PROPOSED TRAILS FOR FUTURE CONSTRUCTION

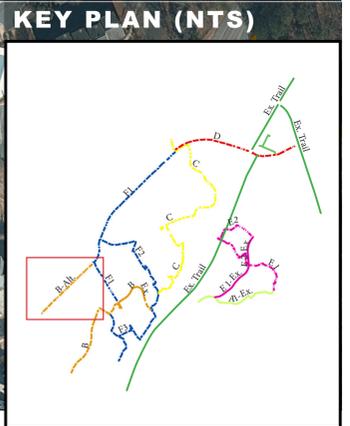


SEGMENT B (1 OF 2)

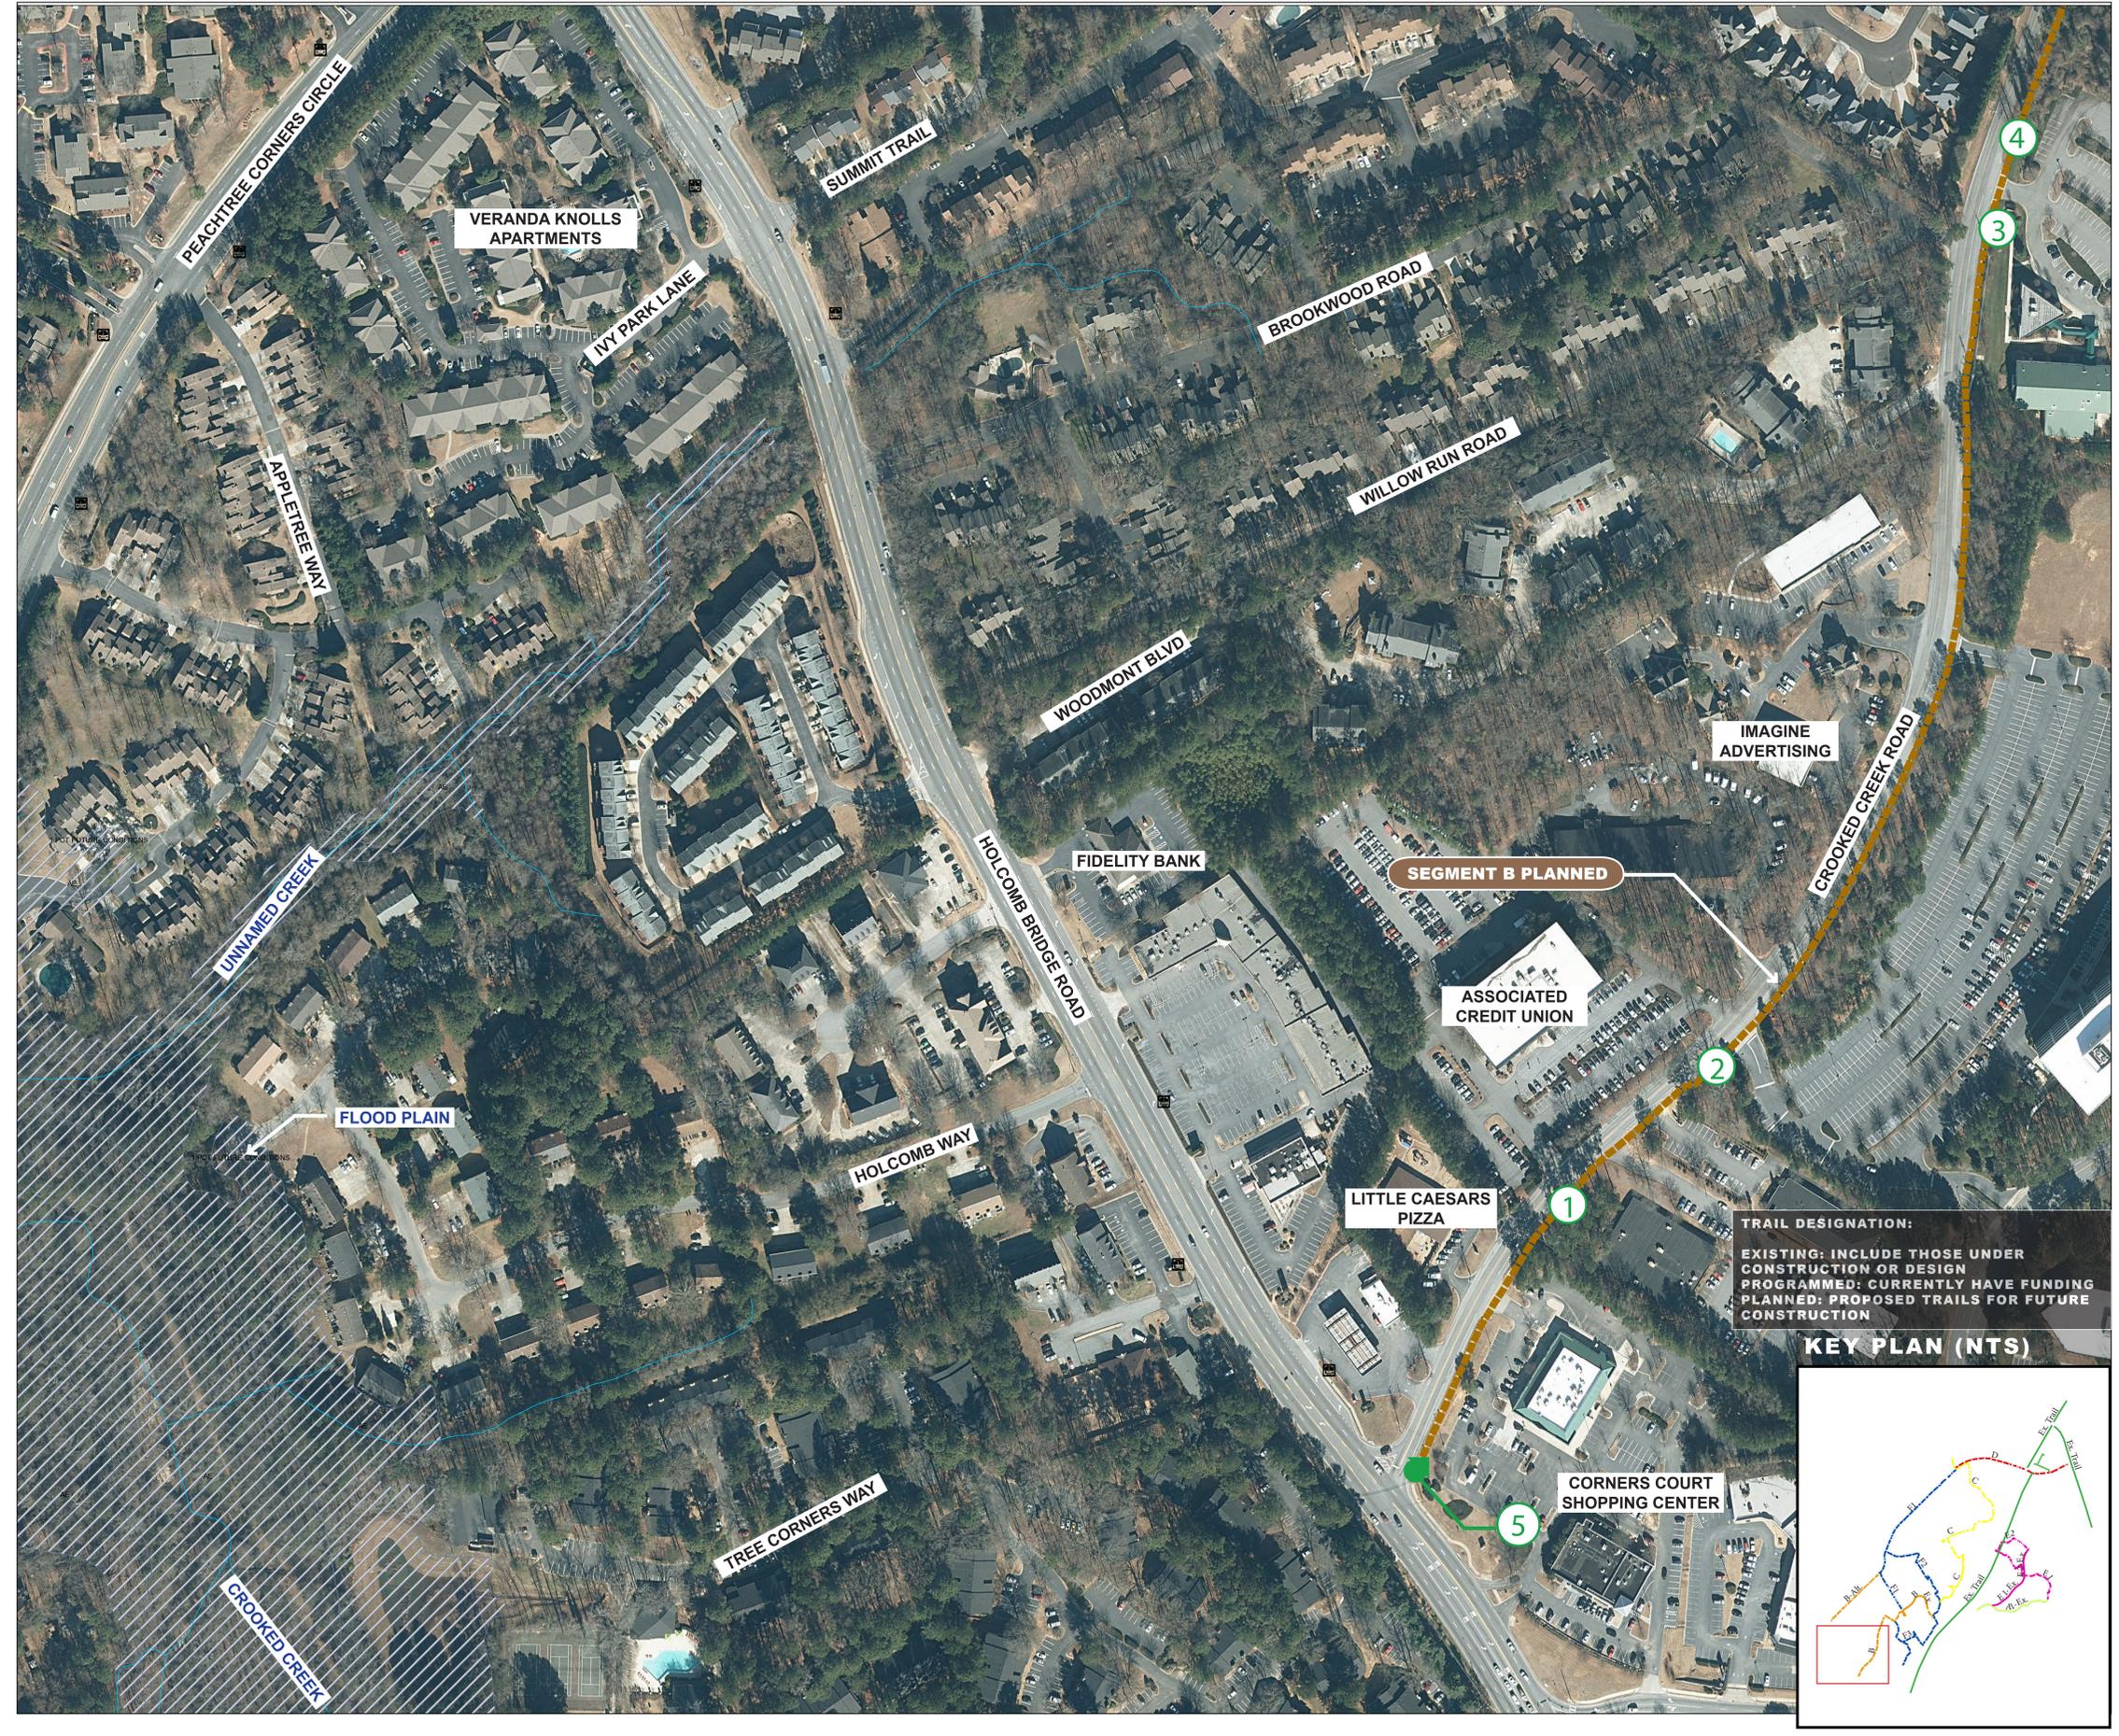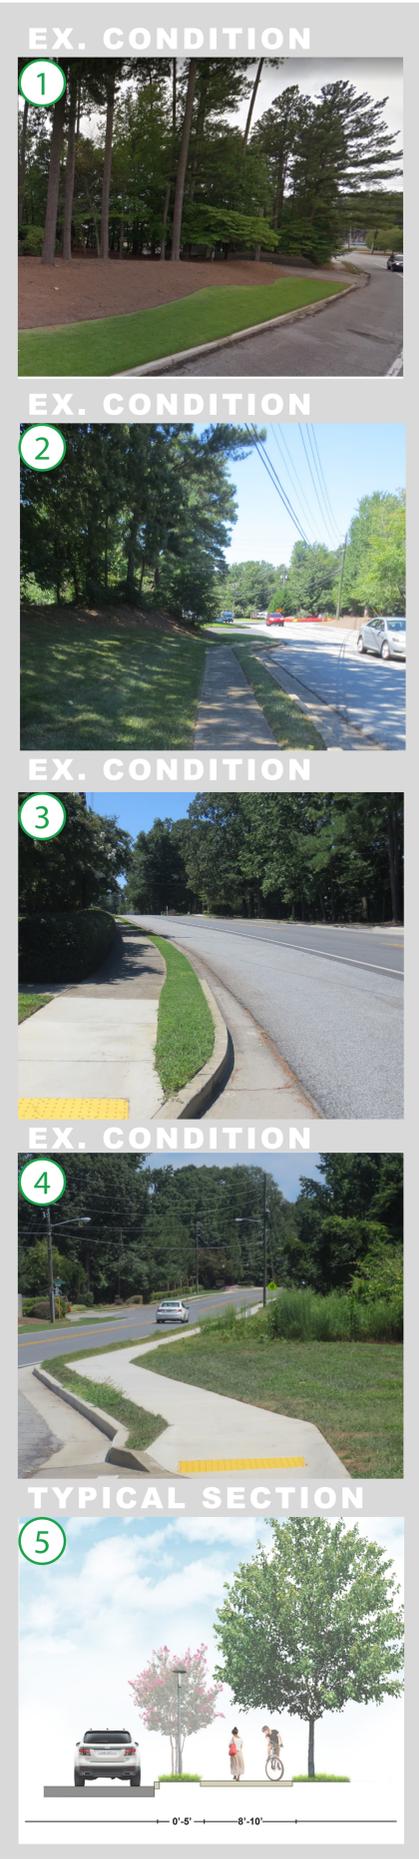


SEGMENT B (2 OF 2)

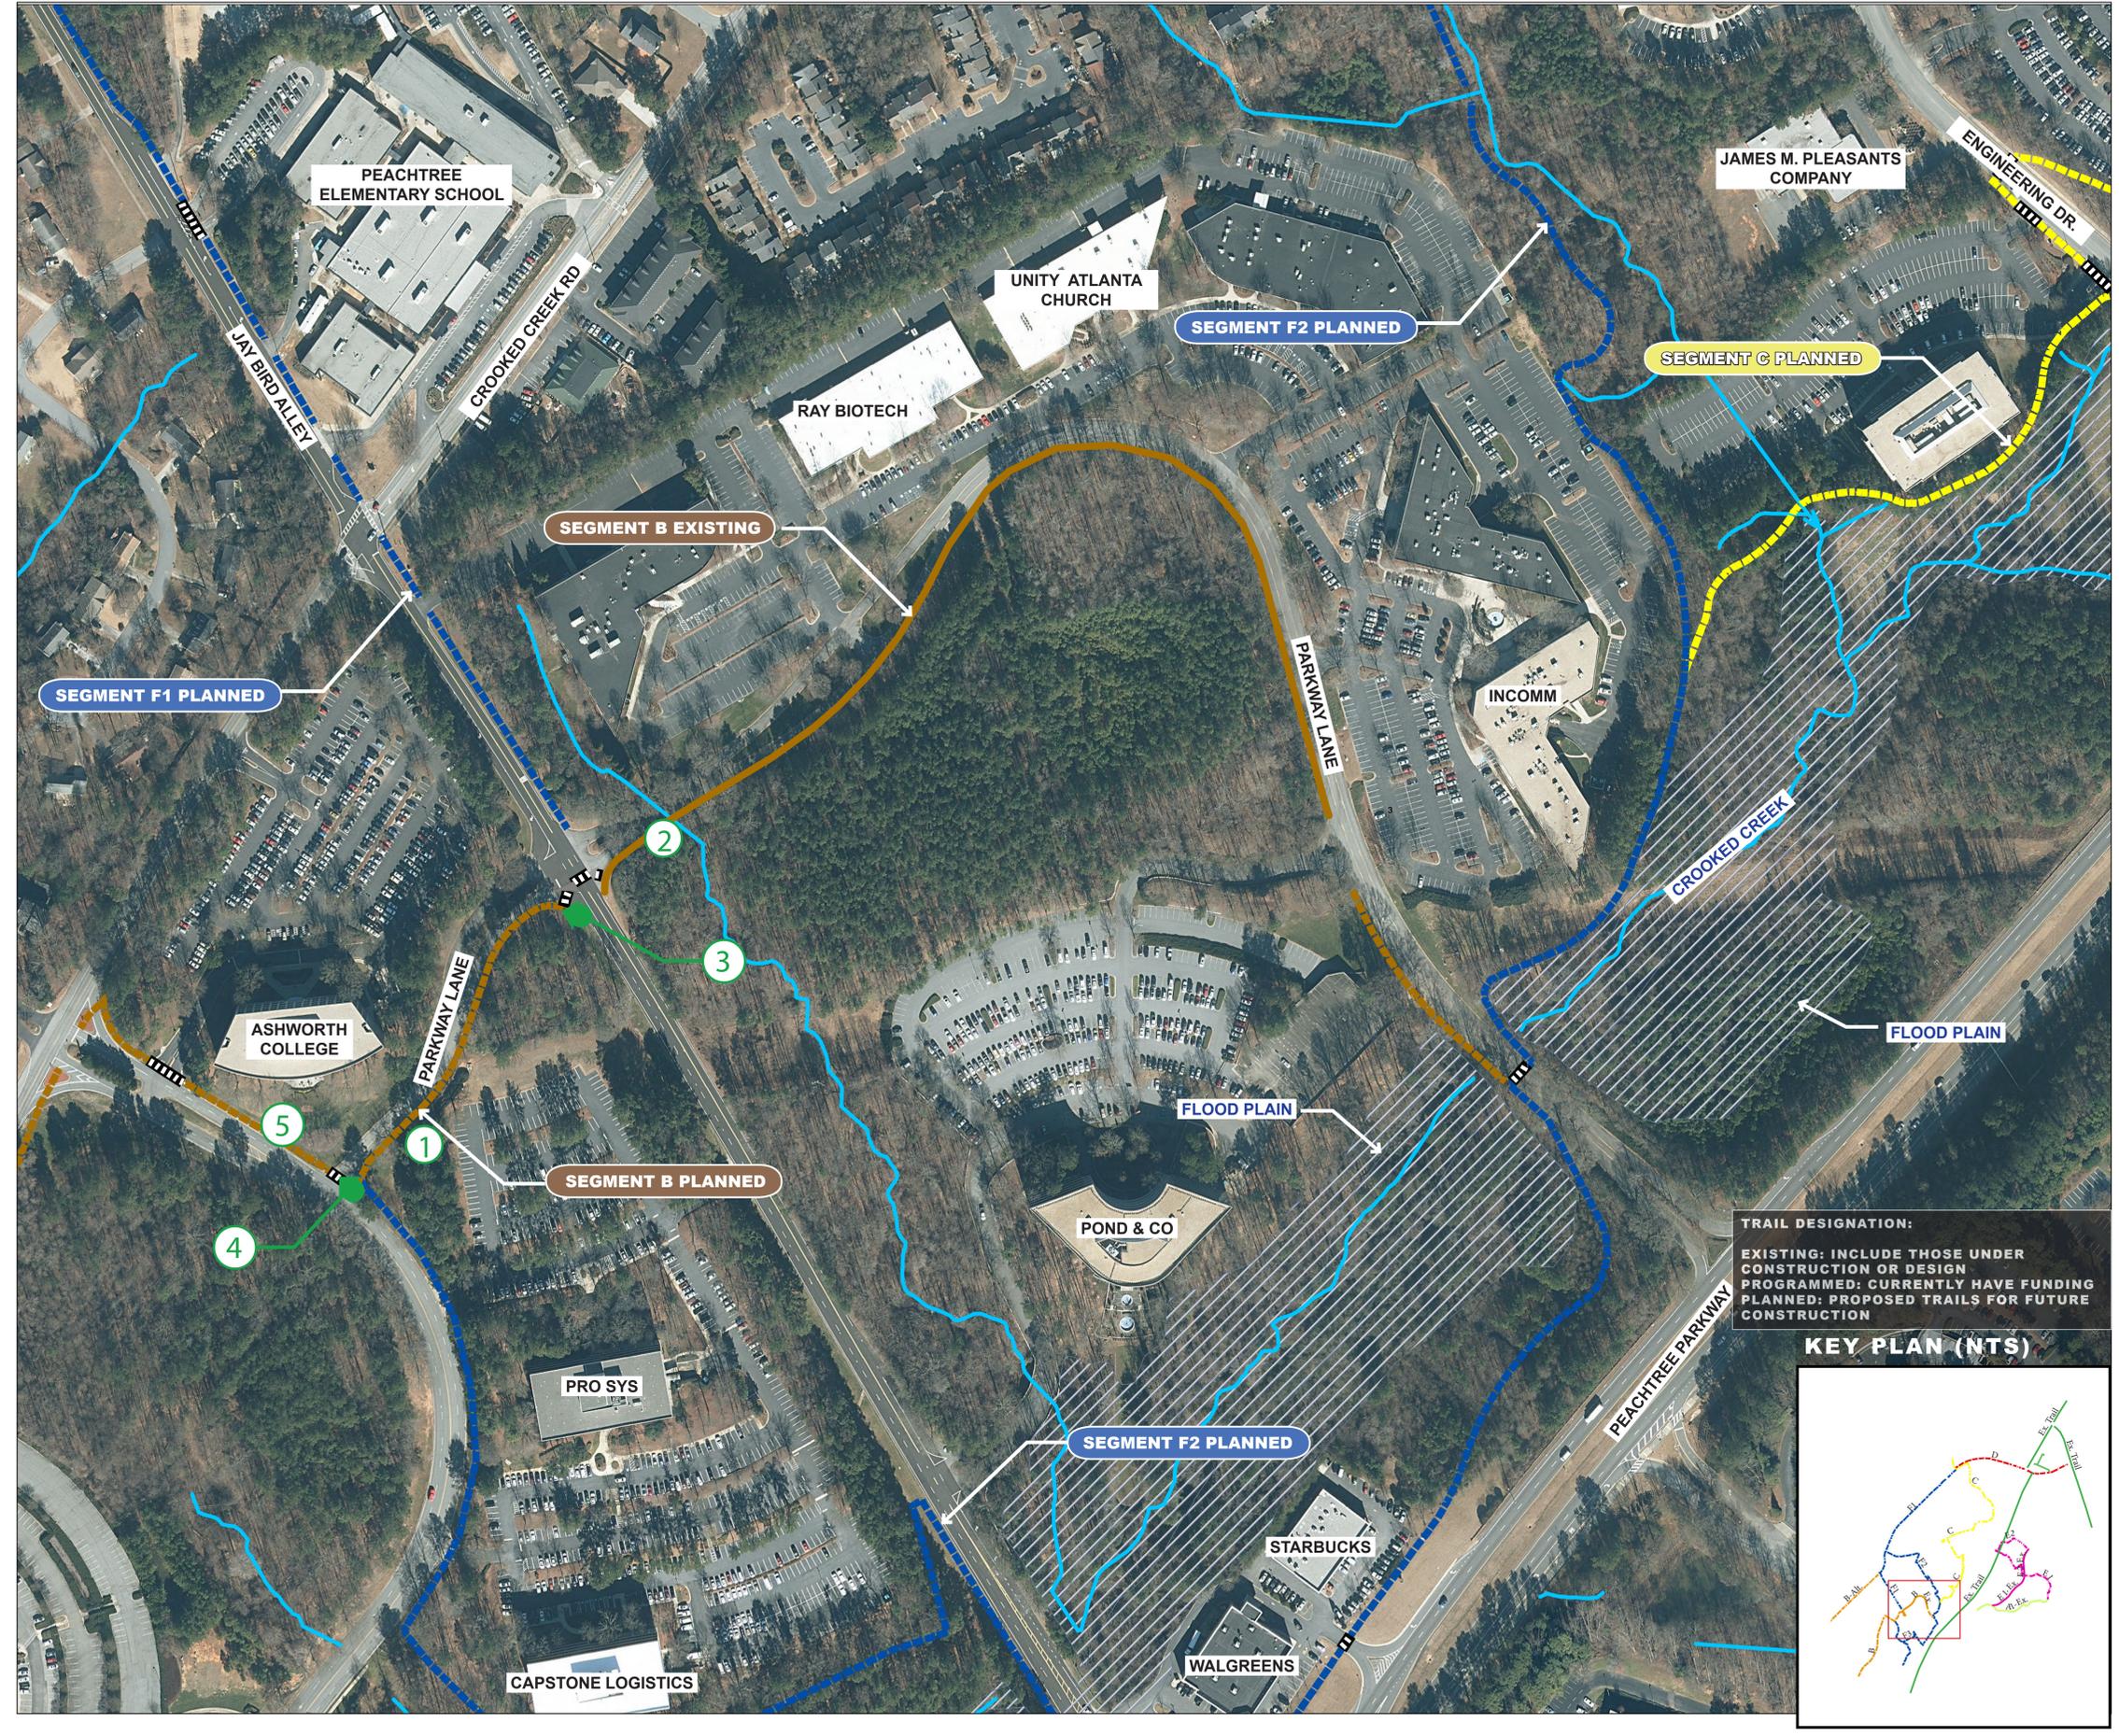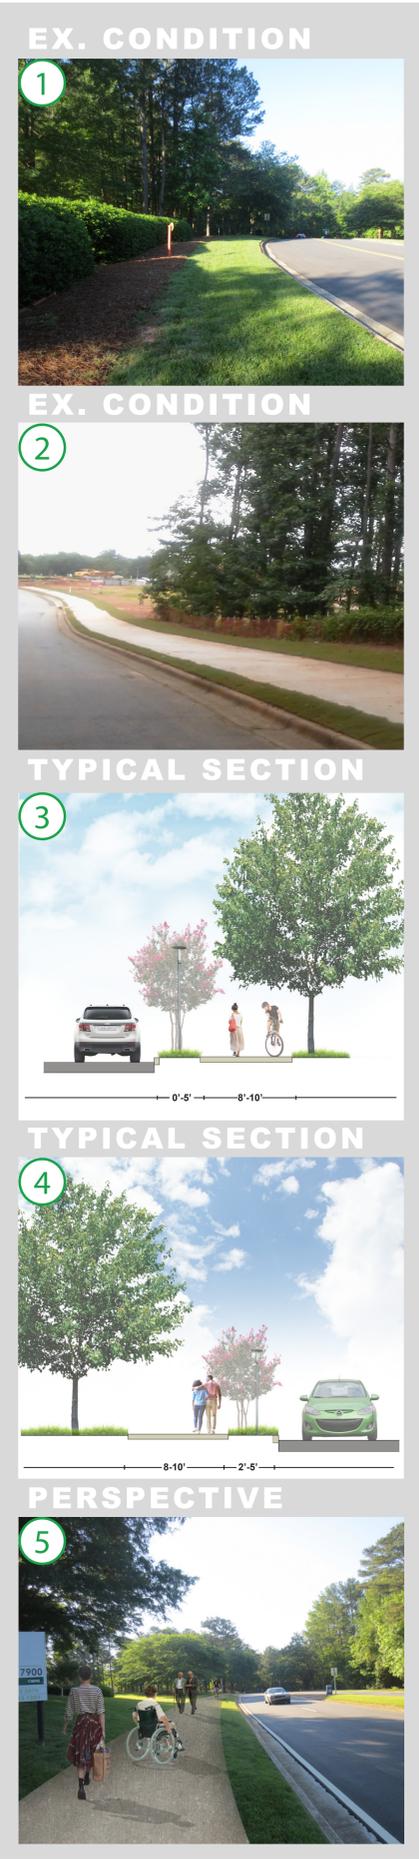

SEGMENT C (1 OF 3)

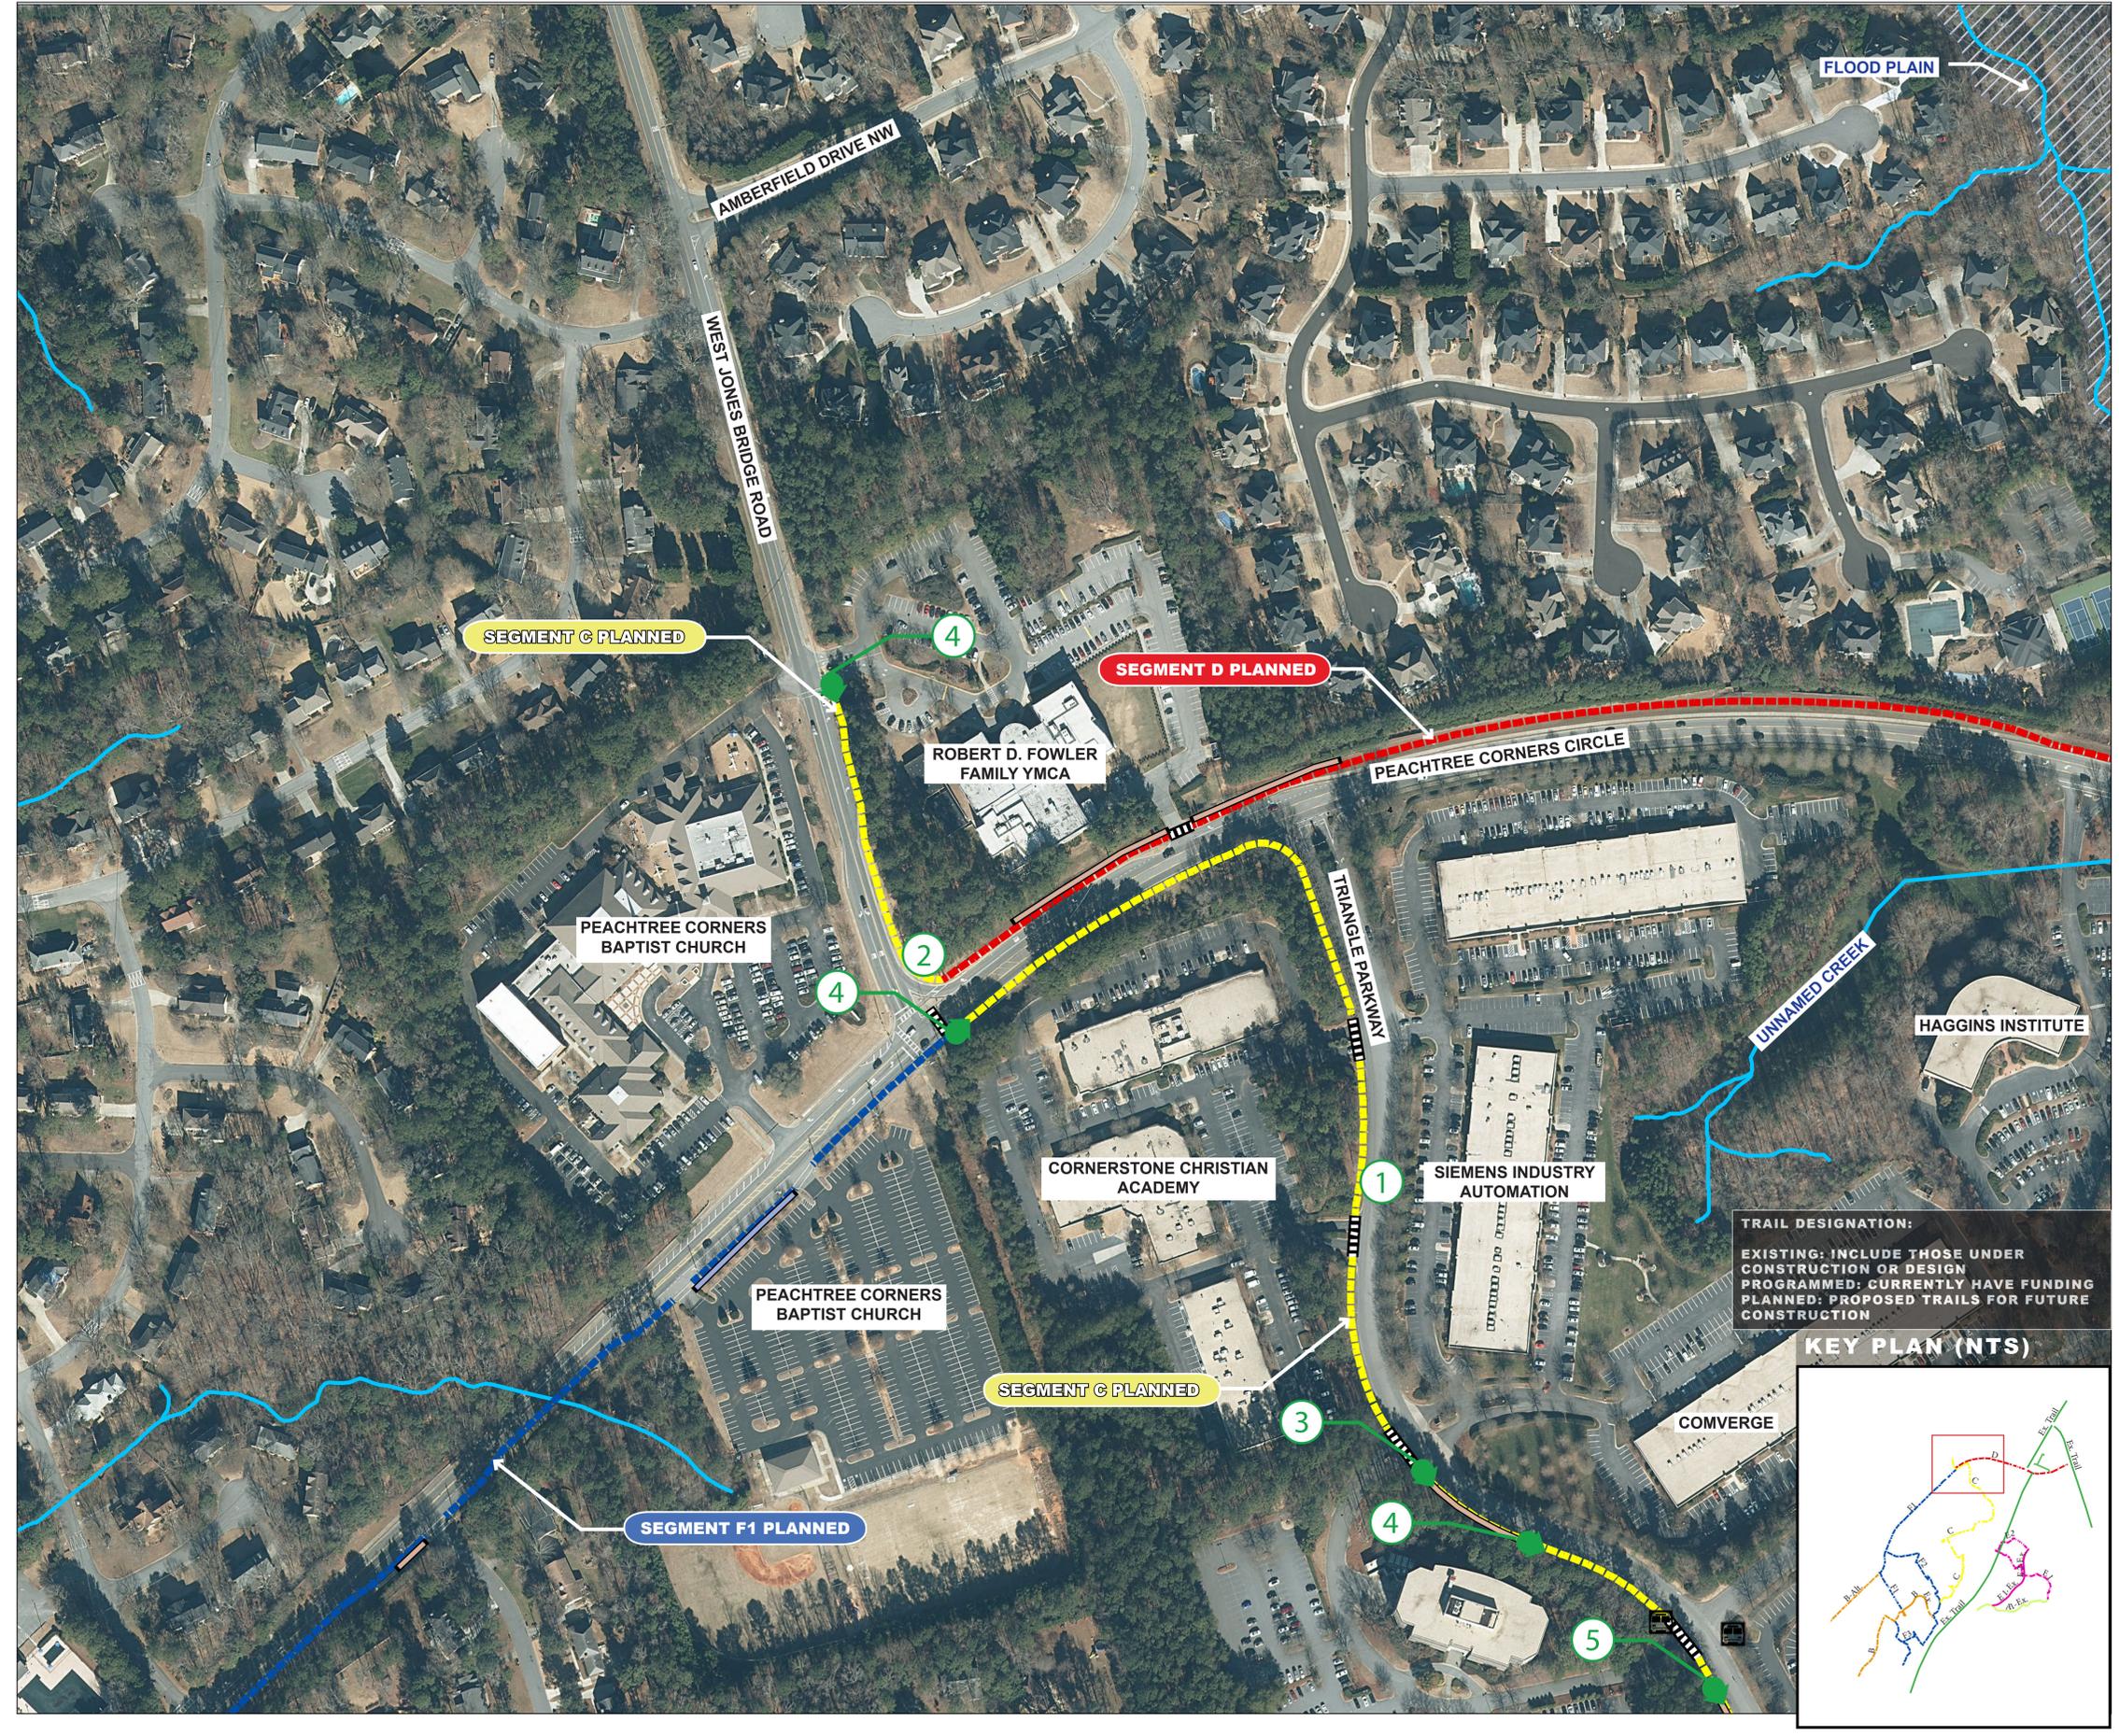

TRAIL DESIGNATION:
 EXISTING: INCLUDE THOSE UNDER CONSTRUCTION OR DESIGN PROGRAMMED; CURRENTLY HAVE FUNDING
 PLANNED: PROPOSED TRAILS FOR FUTURE CONSTRUCTION

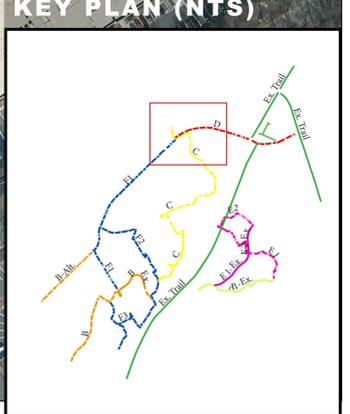


SEGMENT C (2 OF 3)

EX. CONDITION




TYPICAL SECTION

TYPICAL SECTION


TYPICAL SECTION

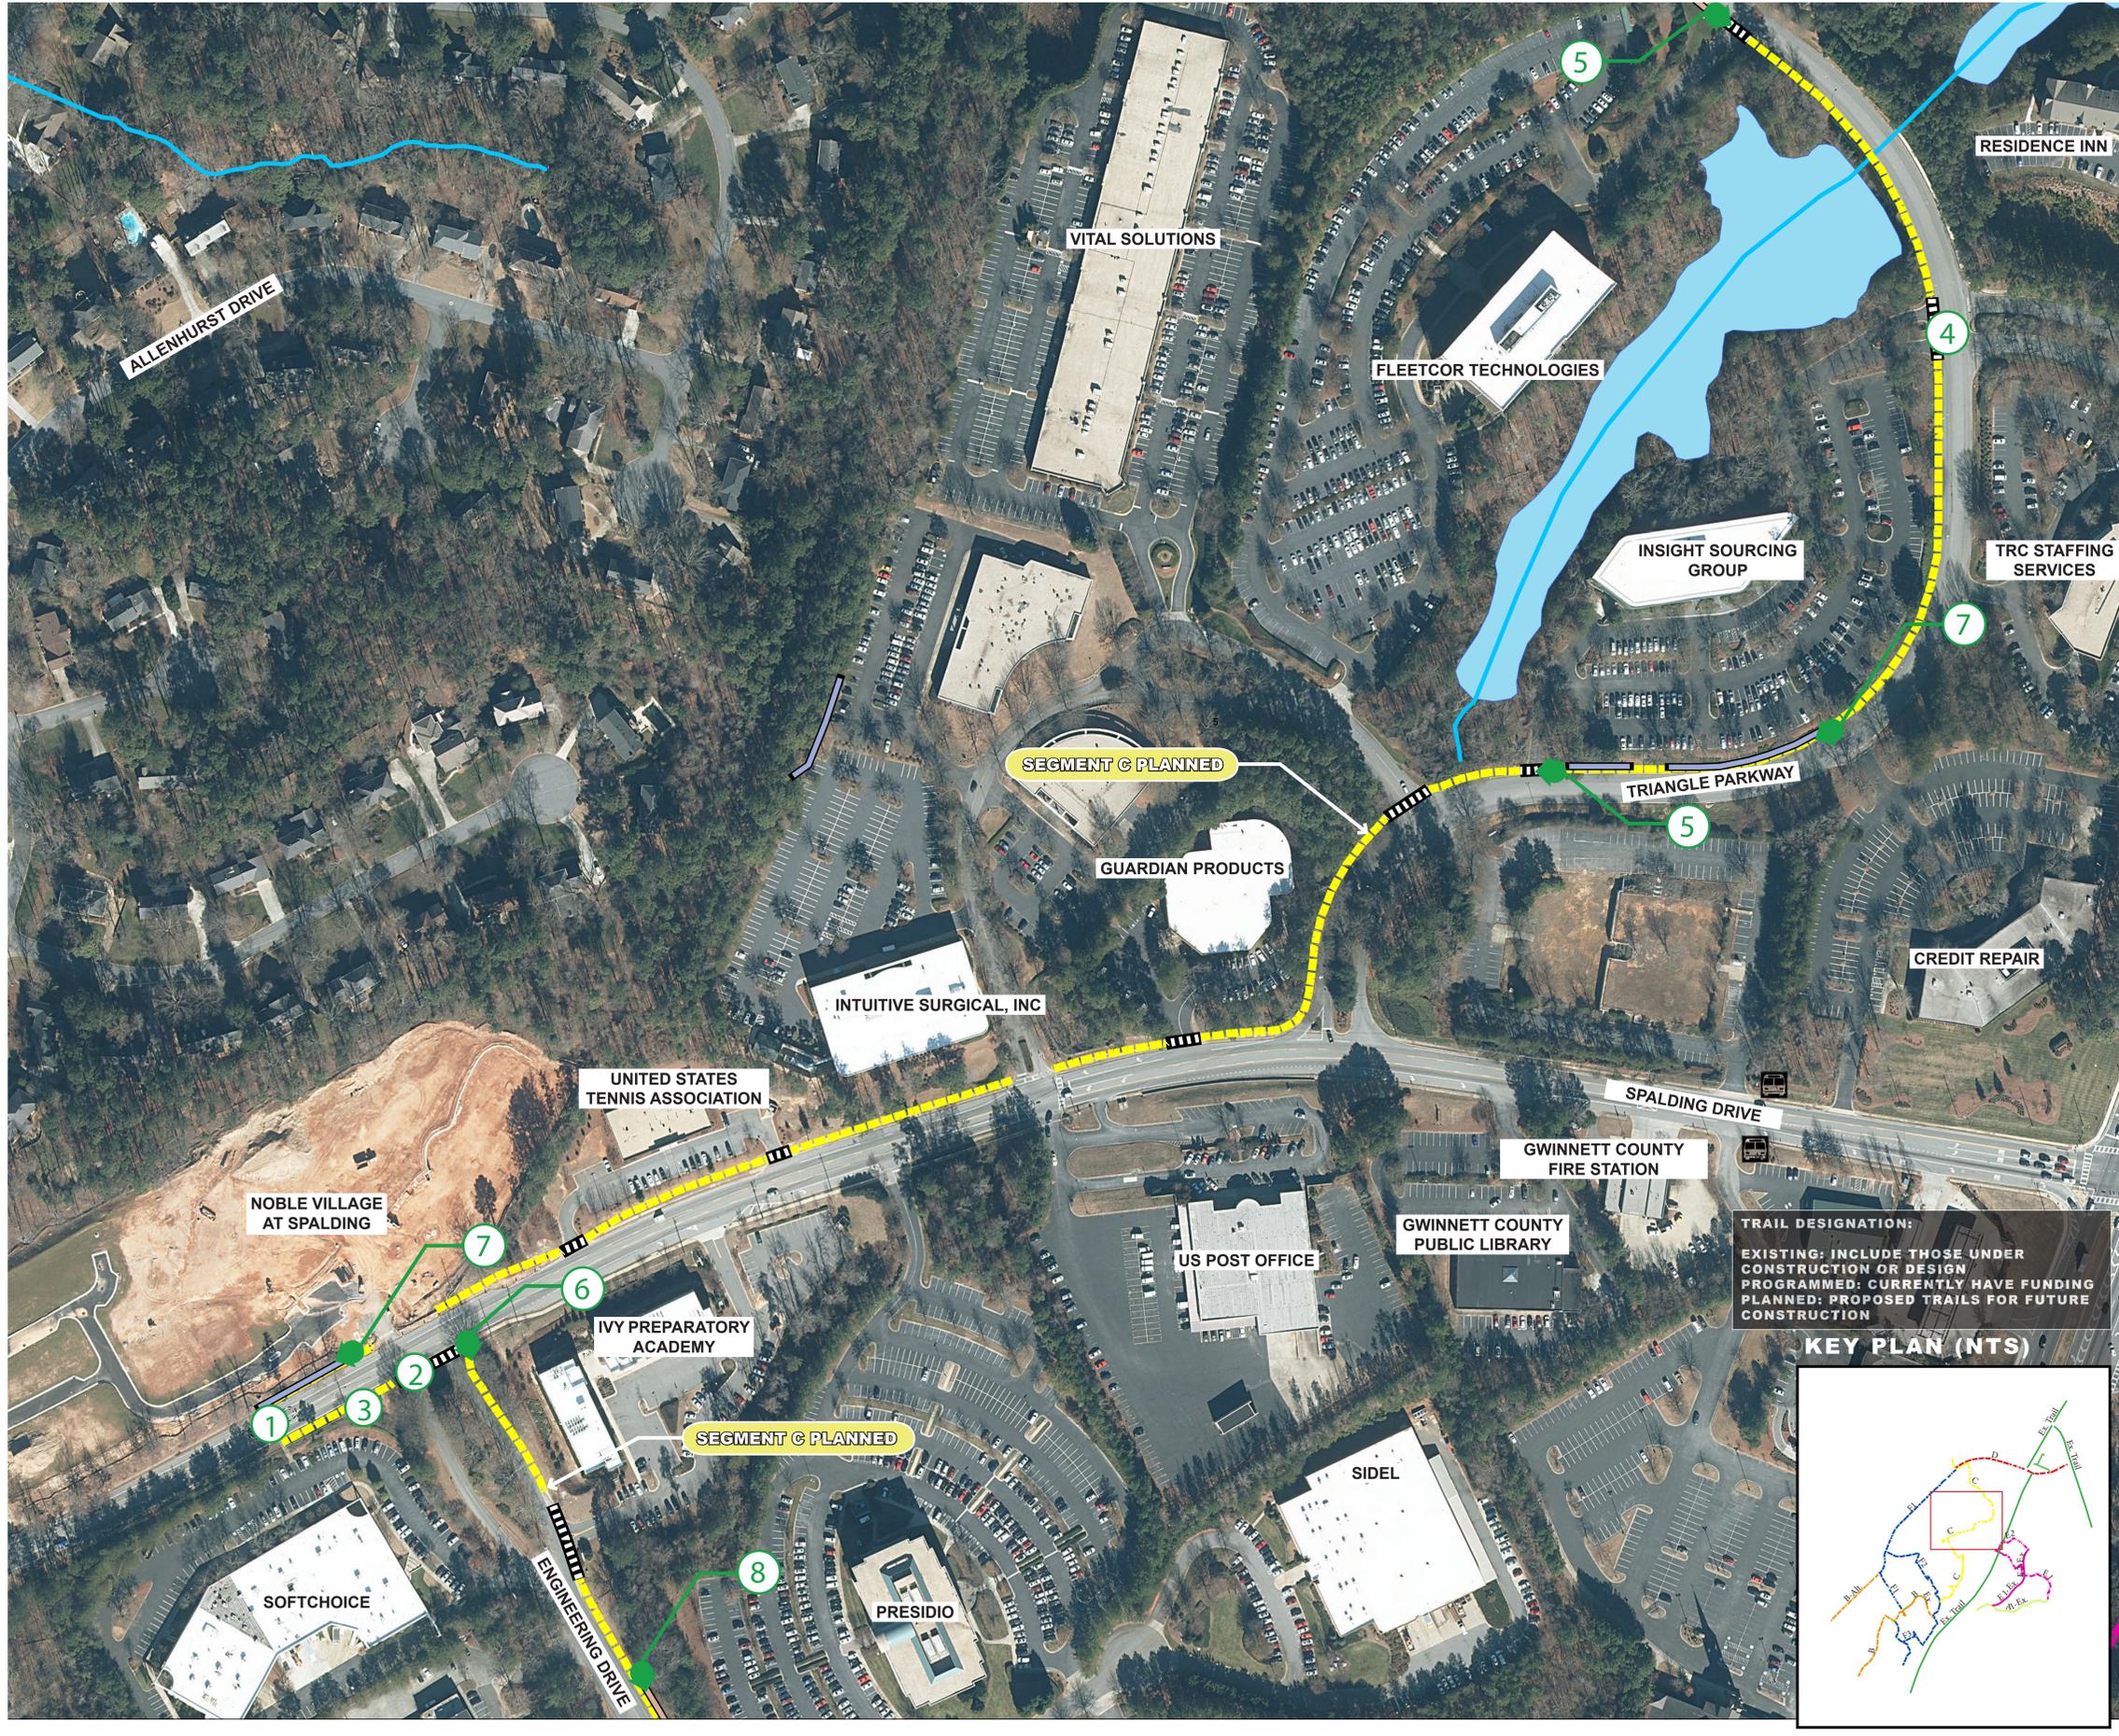

SEGMENT C (3 OF 3)

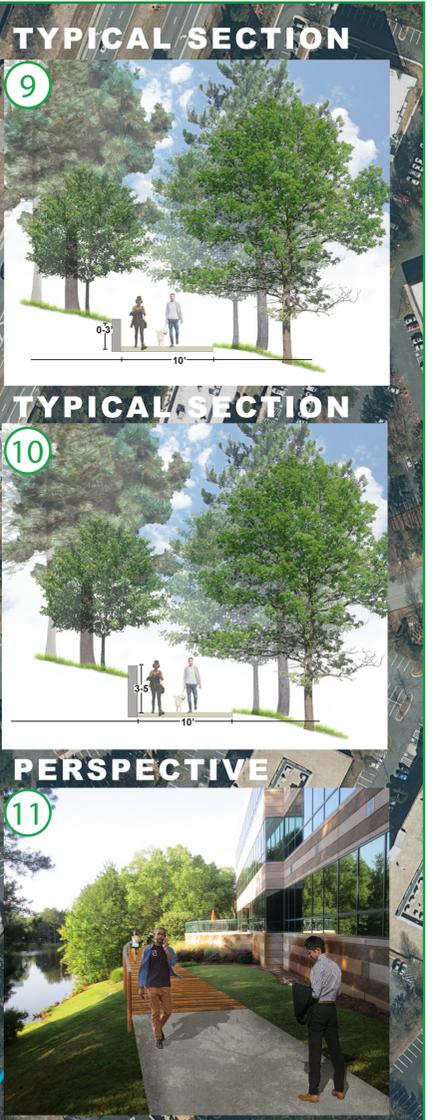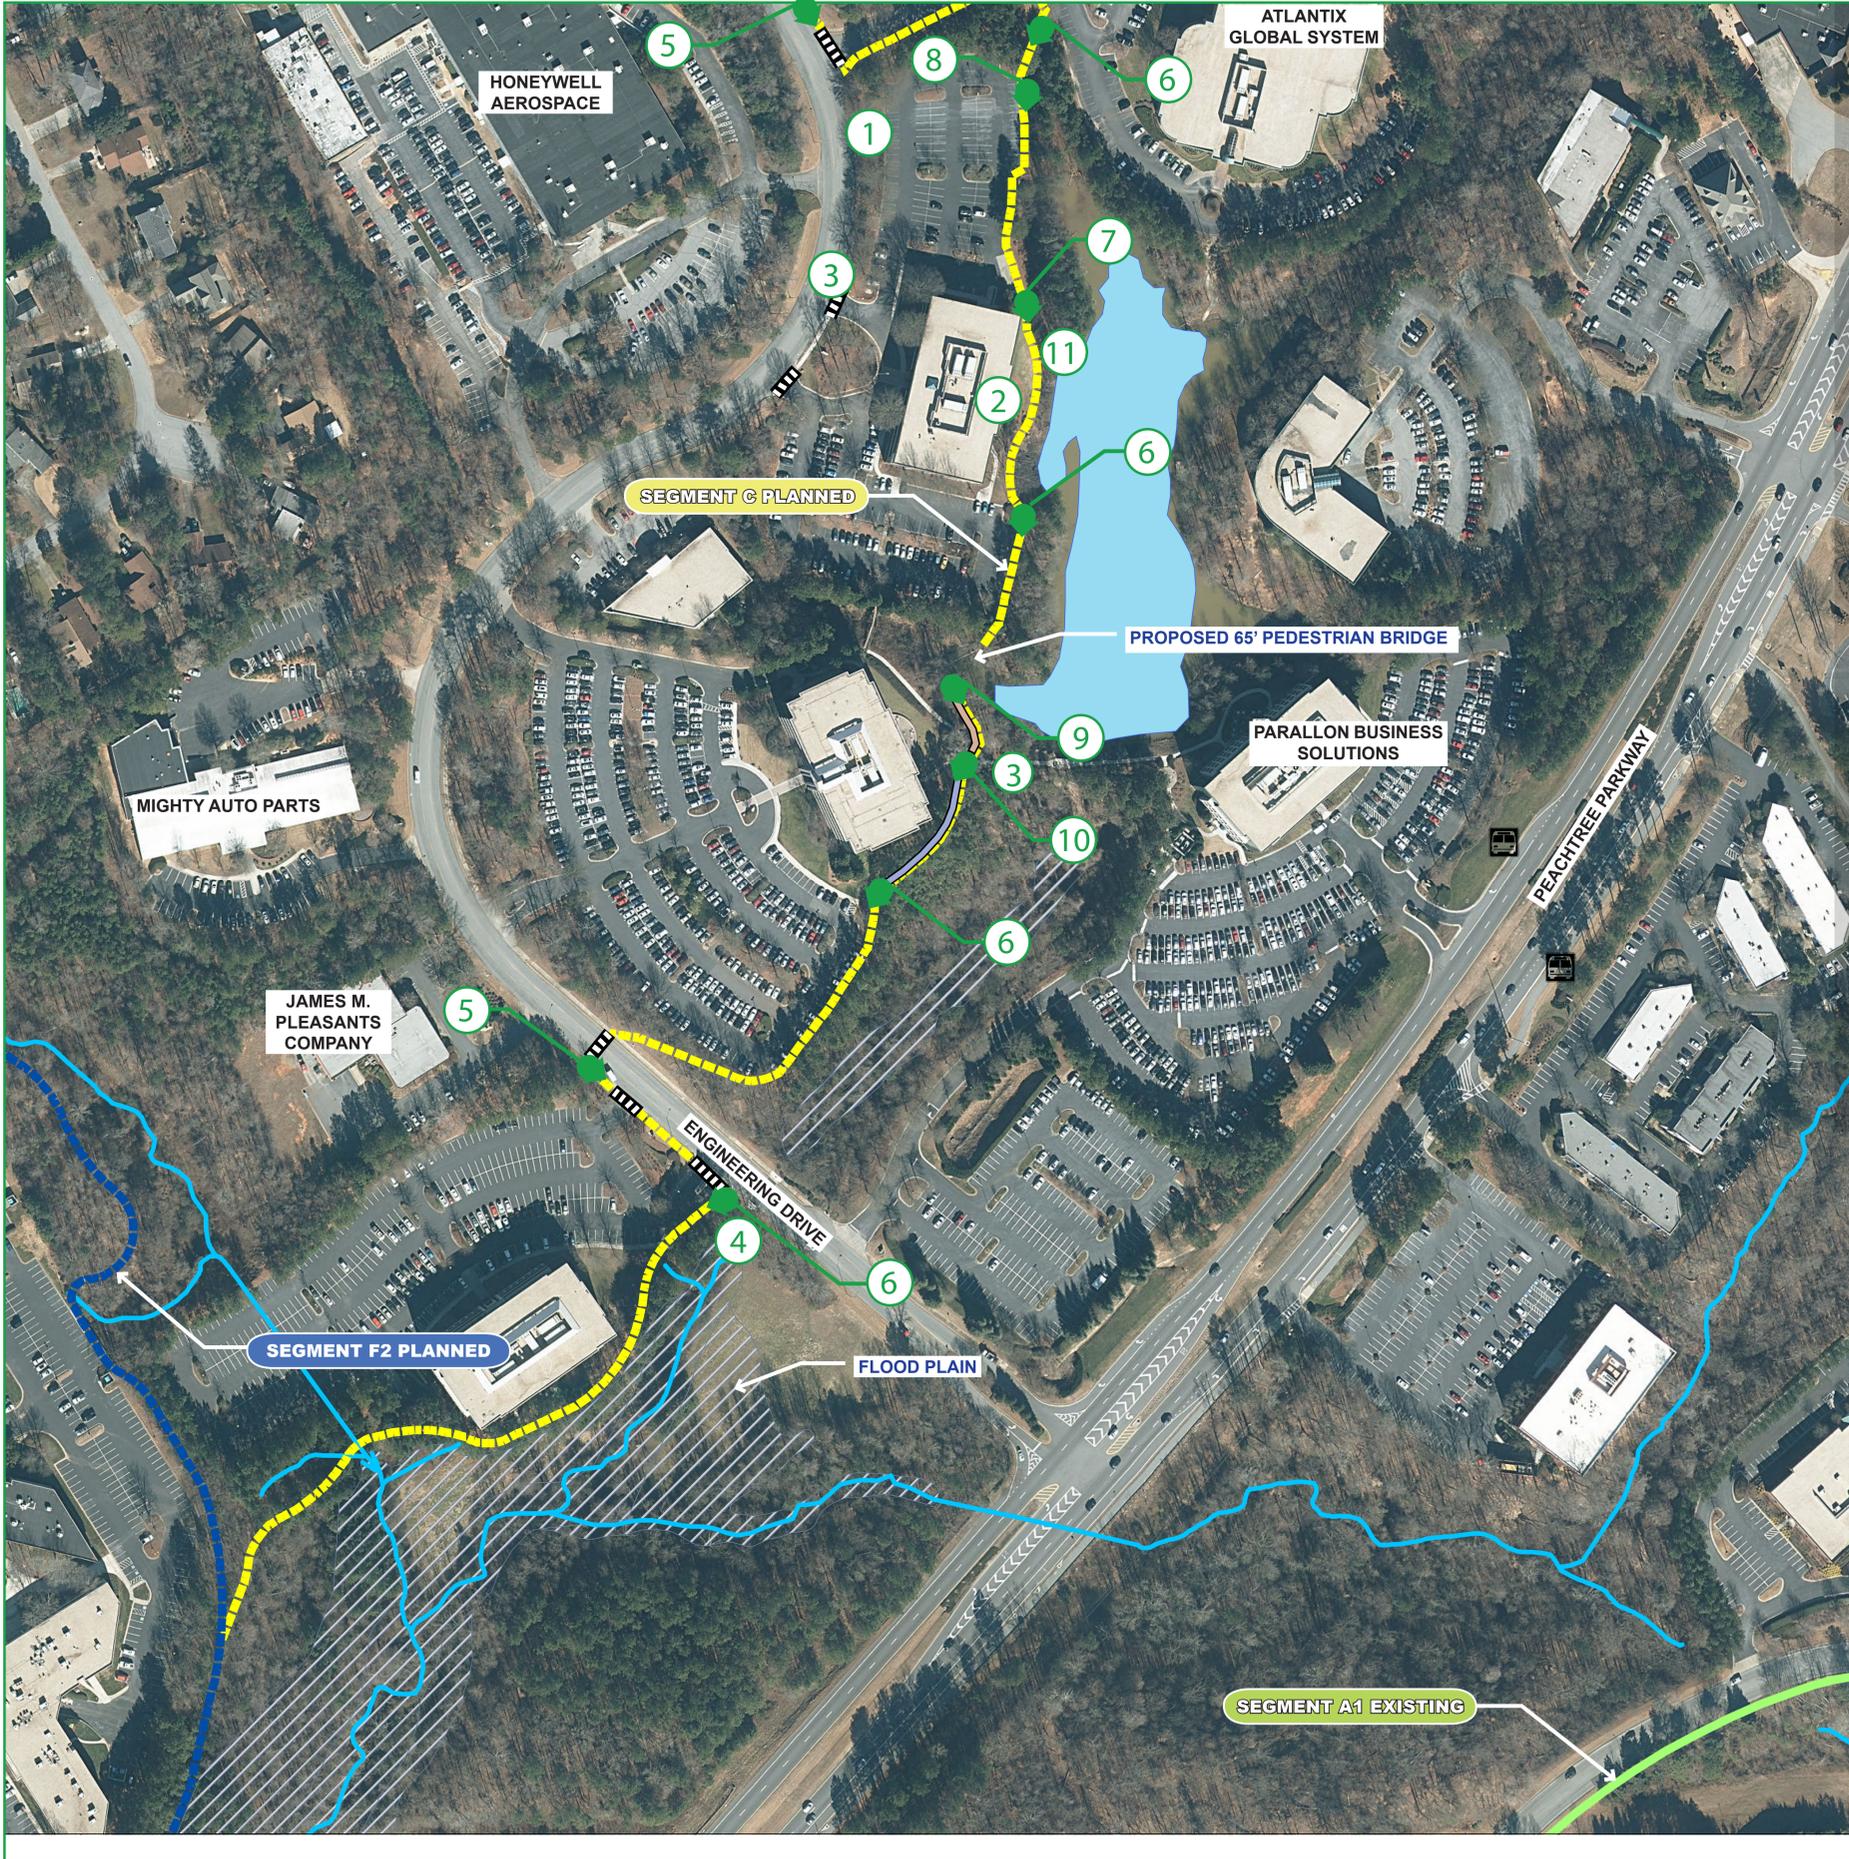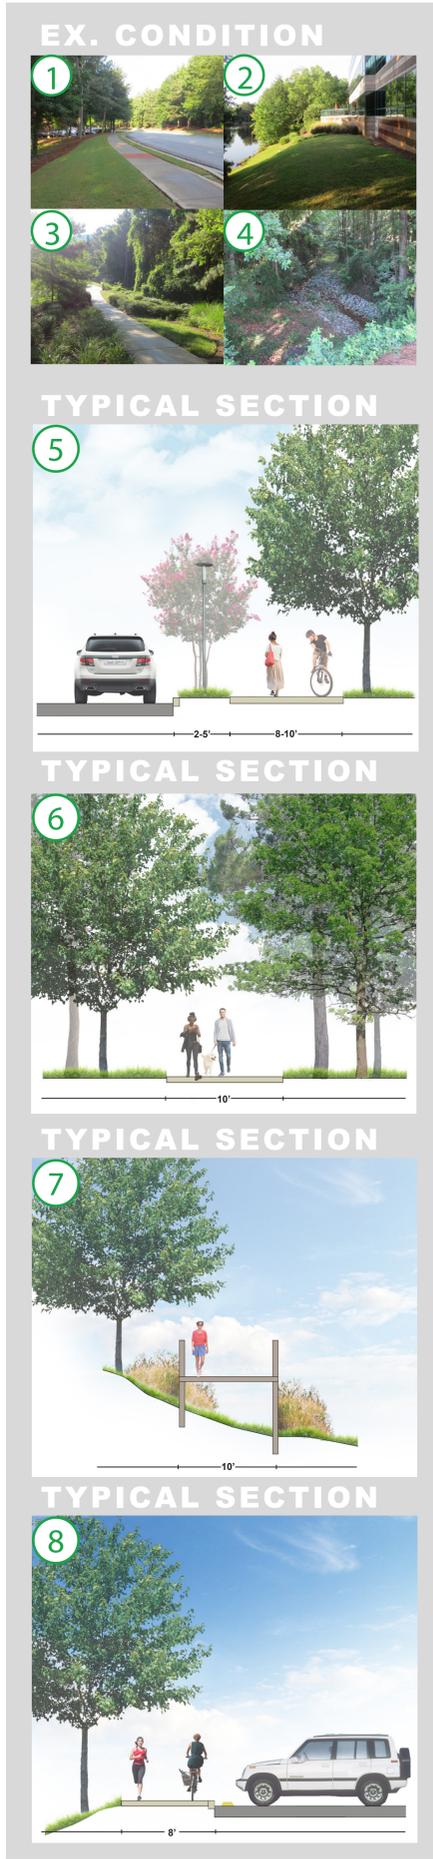

TRAIL DESIGNATION:
 EXISTING: INCLUDE THOSE UNDER CONSTRUCTION OR DESIGN PROGRAMMED; CURRENTLY HAVE FUNDING
 PLANNED: PROPOSED TRAILS FOR FUTURE CONSTRUCTION

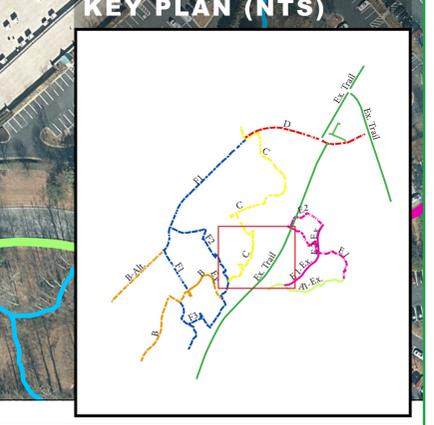

SEGMENT D (1 OF 2)

EX. CONDITION

1 

EX. CONDITION

2 

EX. CONDITION

3 

TYPICAL SECTION

4 


PERSPECTIVE

5 



SEGMENT D (2 OF 2)

EX. CONDITION

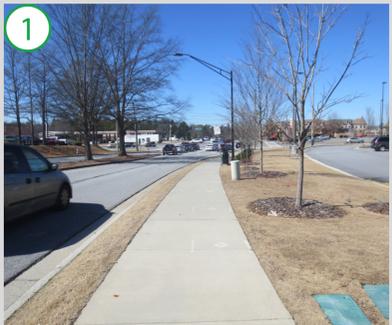


EX. CONDITION




EX. CONDITION






TYPICAL SECTION

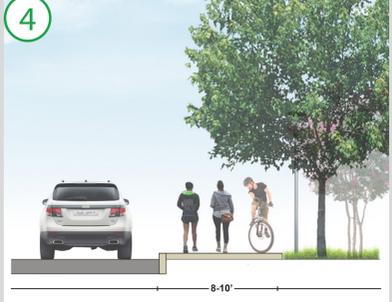

TYPICAL SECTION

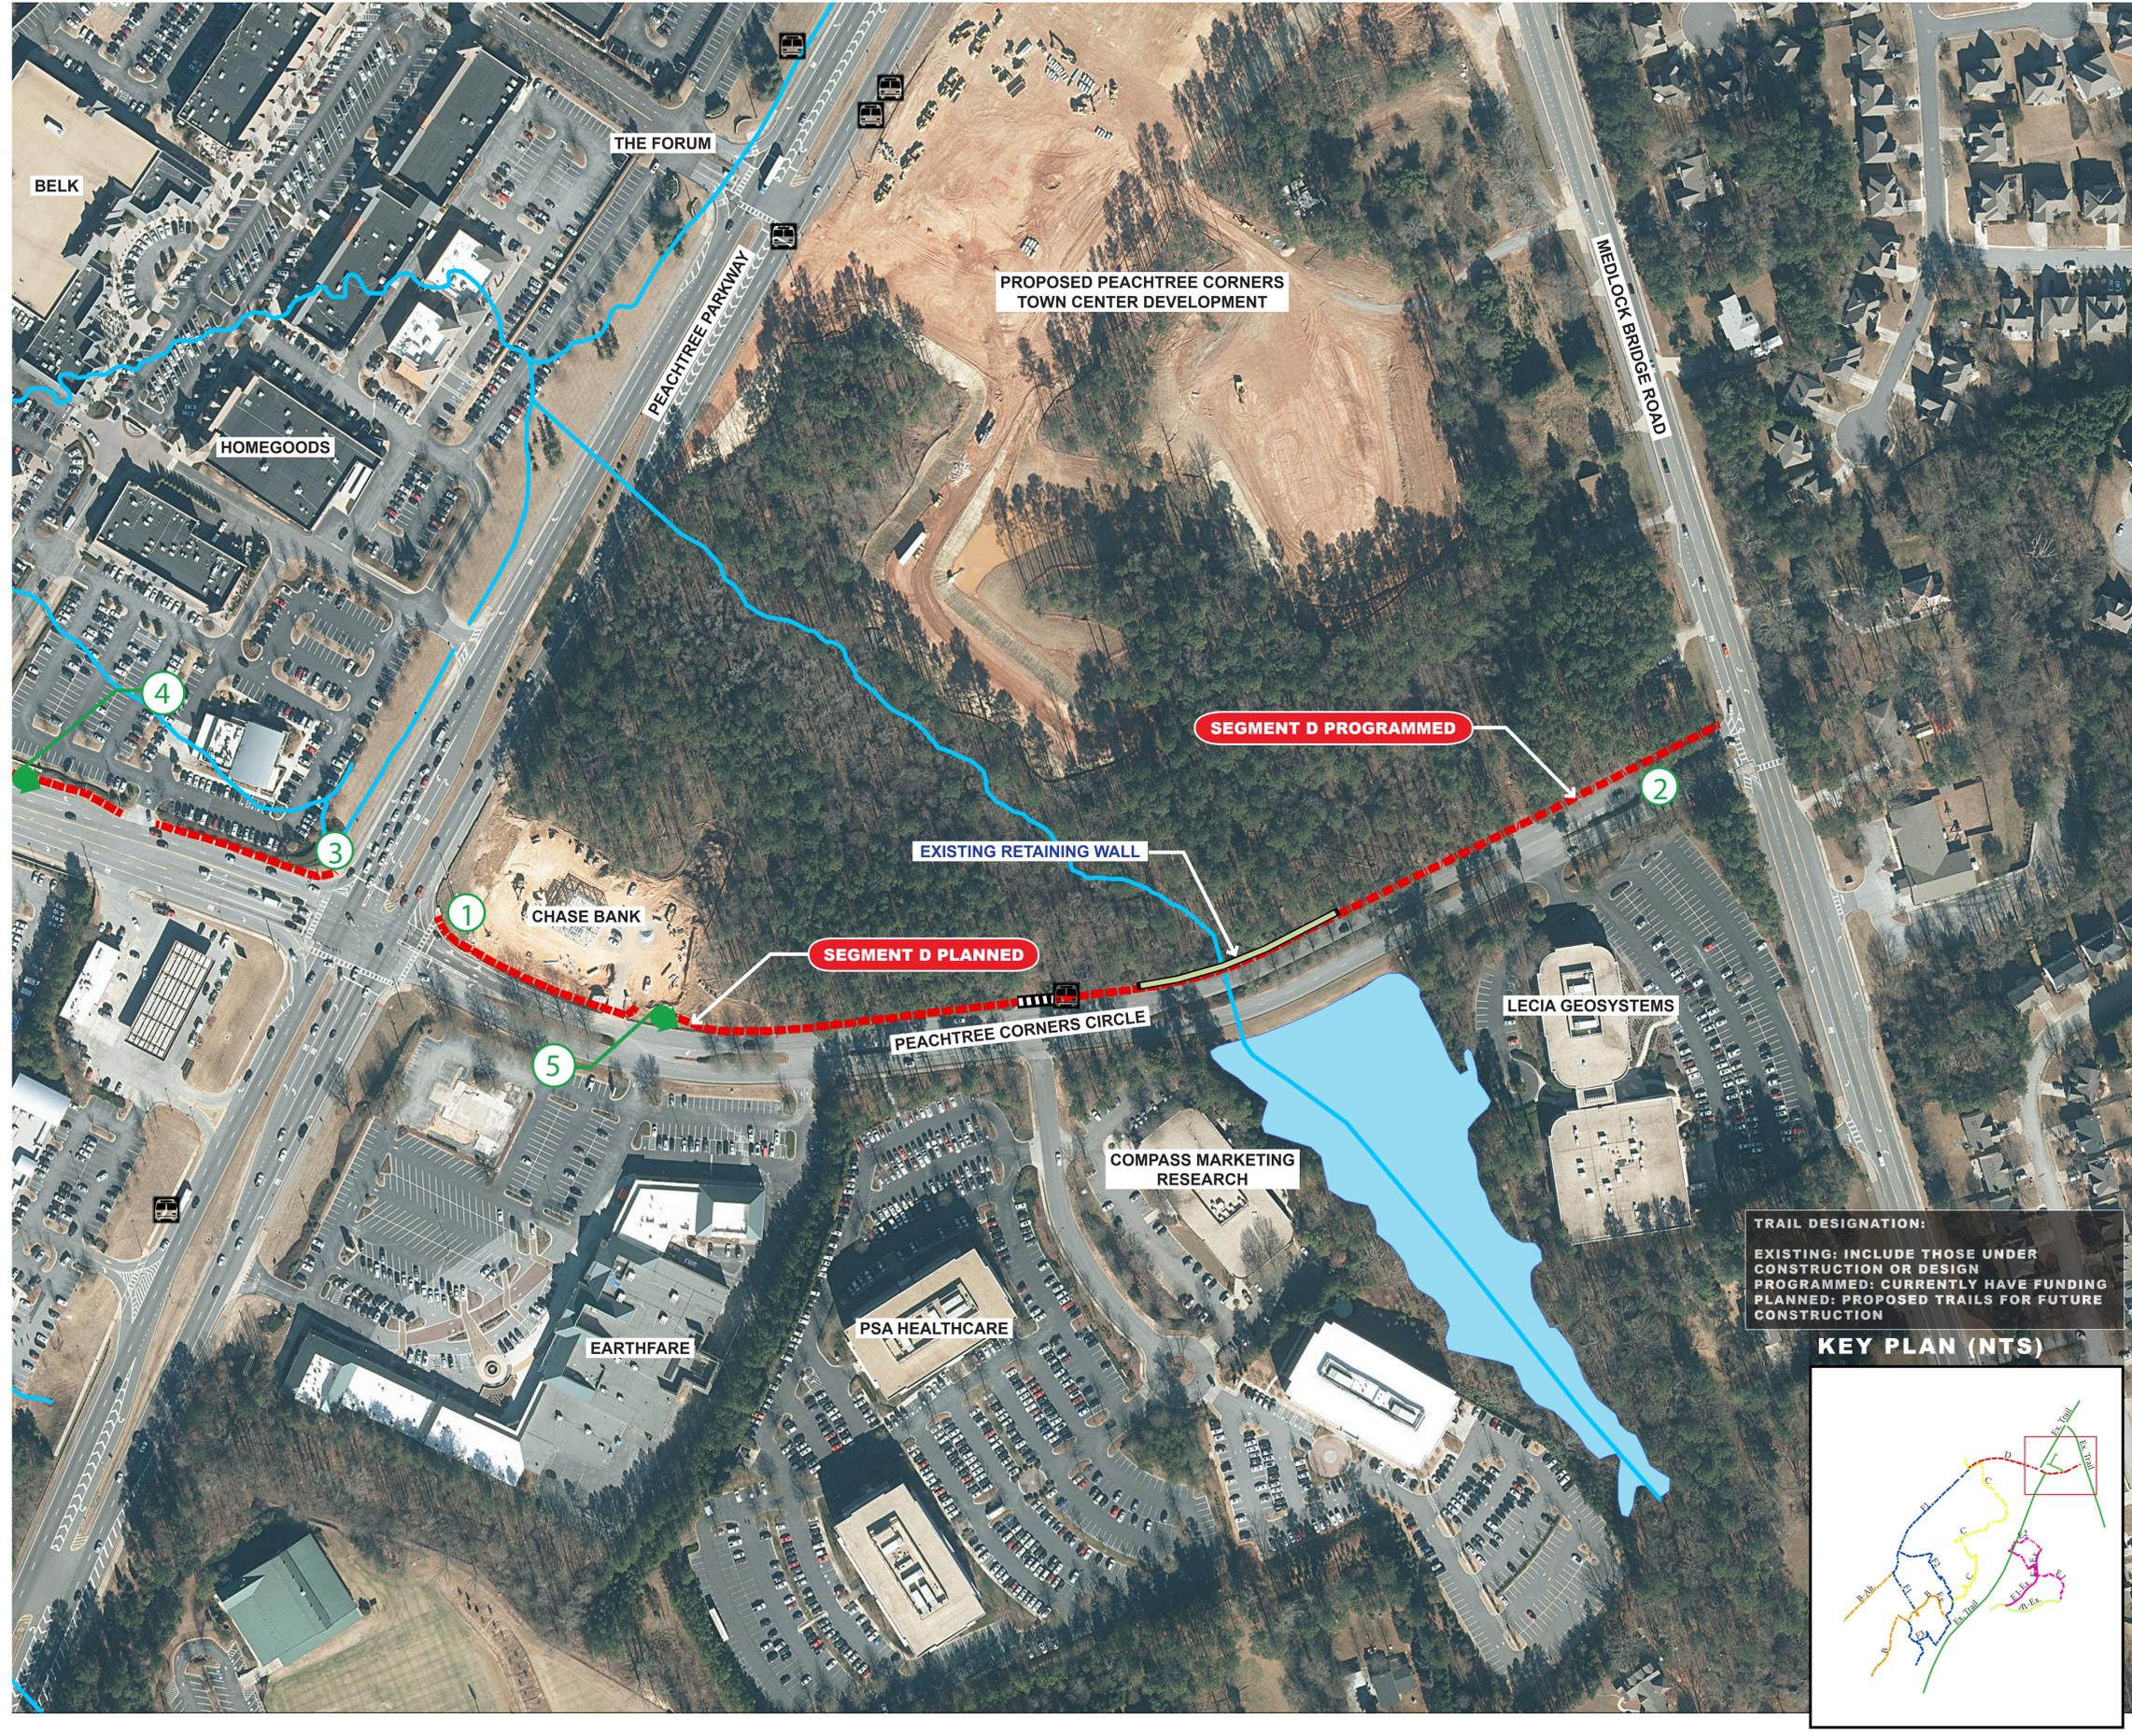SEGMENT E

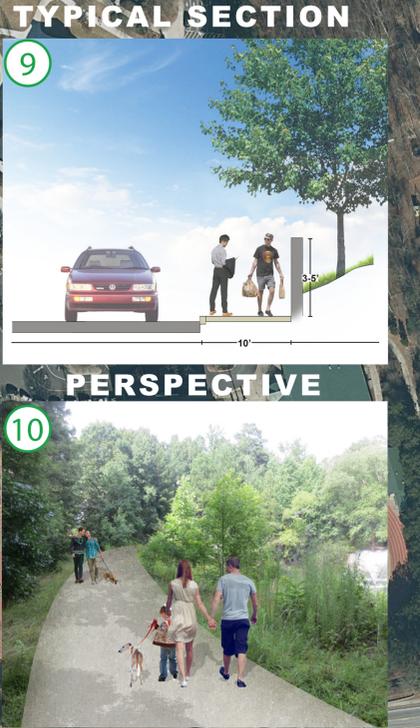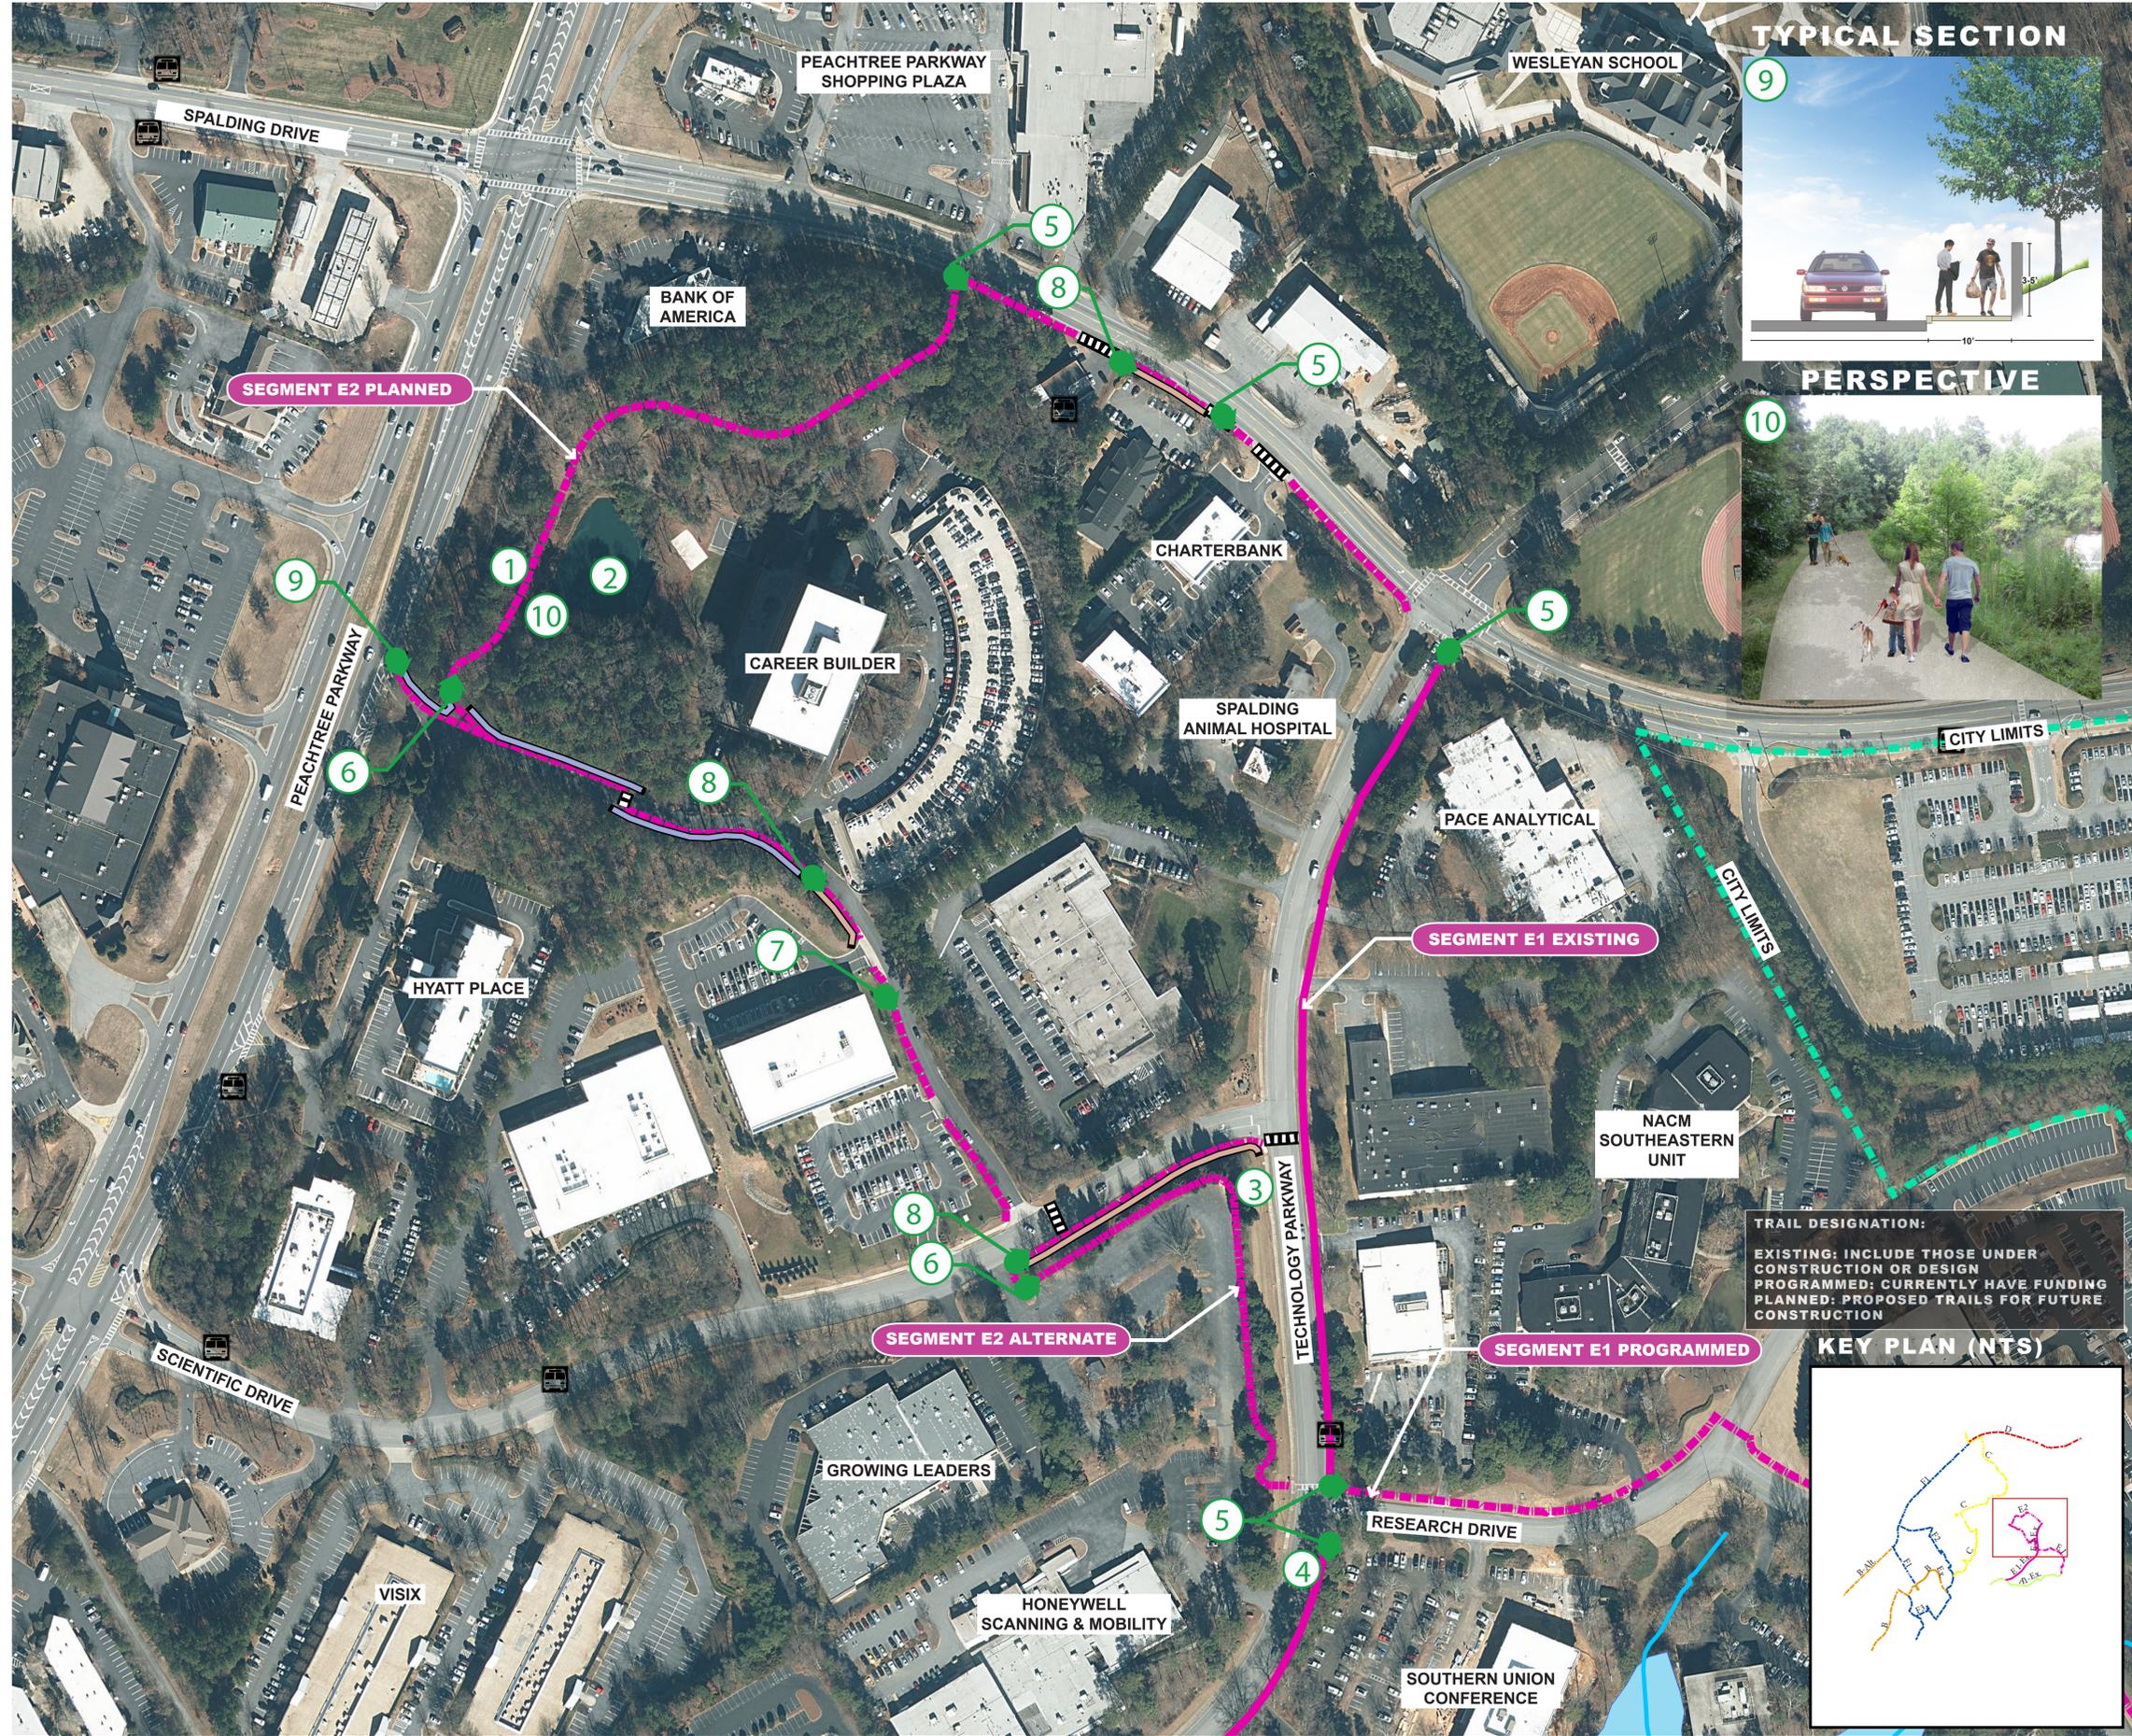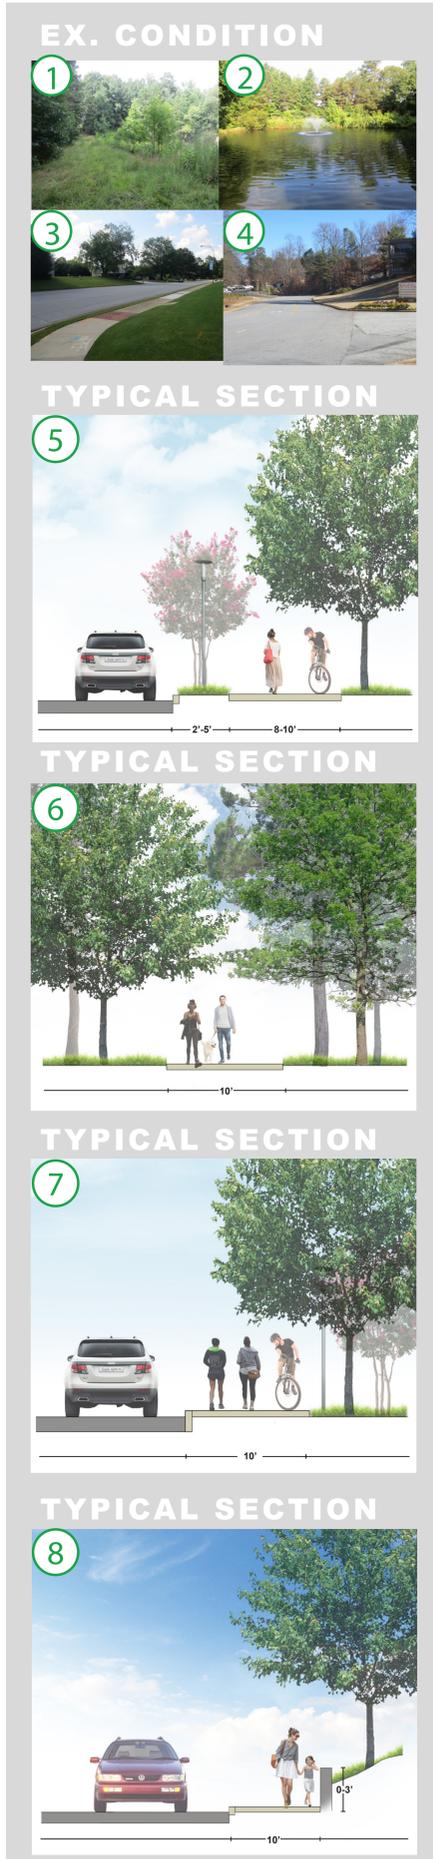

SEGMENT F1 (1 OF 3)

EX. CONDITION



TYPICAL SECTION




TYPICAL SECTION



TYPICAL SECTION




TYPICAL SECTION

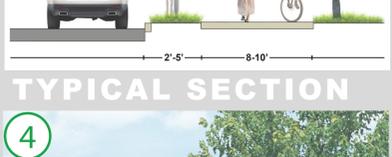

TYPICAL SECTION



TYPICAL SECTION

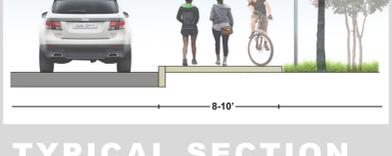


TYPICAL SECTION





TYPICAL SECTION



TYPICAL SECTION

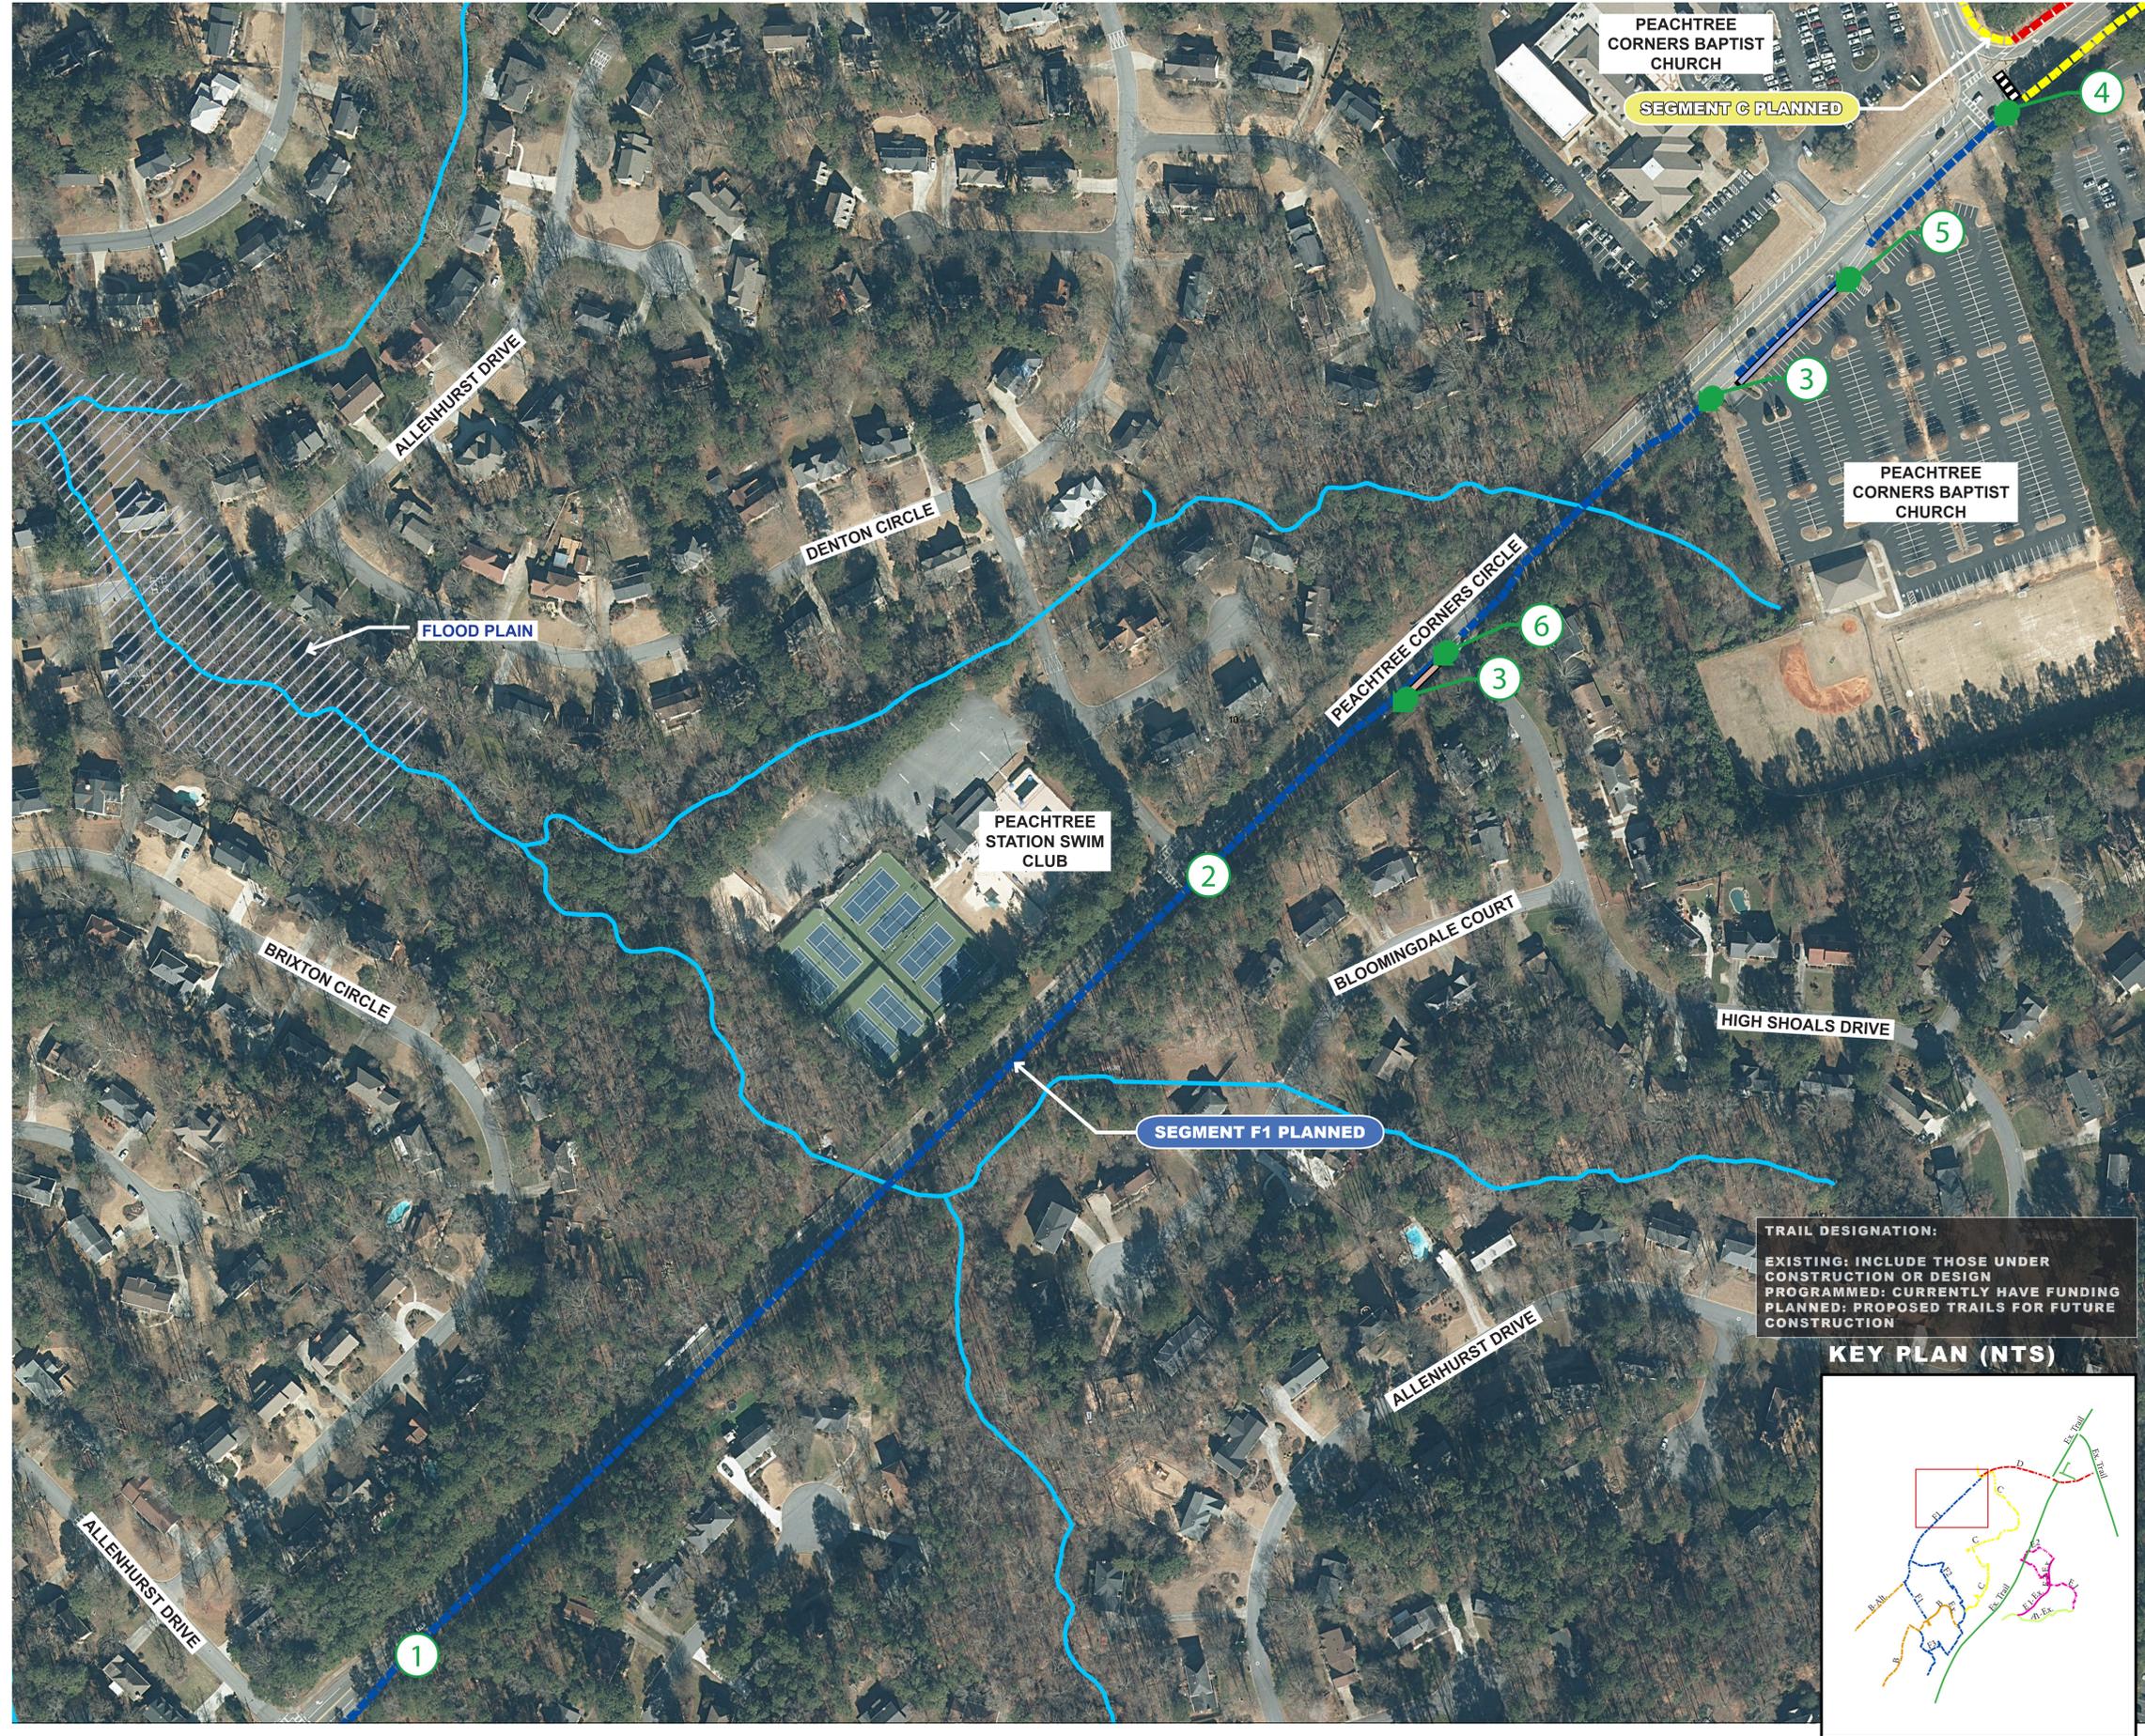TRAIL DESIGNATION:
 EXISTING: INCLUDE THOSE UNDER CONSTRUCTION OR DESIGN PROGRAMMED; CURRENTLY HAVE FUNDING
 PLANNED: PROPOSED TRAILS FOR FUTURE CONSTRUCTION

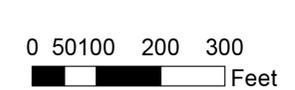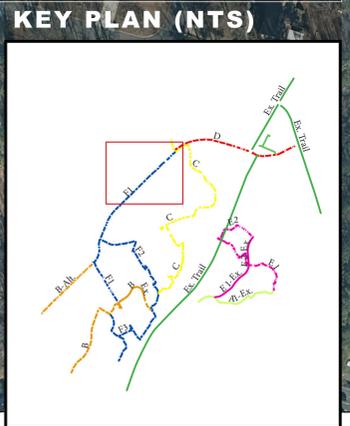

SEGMENT F1 (2 OF 3)


EX. CONDITION

TYPICAL SECTION

TYPICAL SECTION

TYPICAL SECTION

PERSPECTIVE

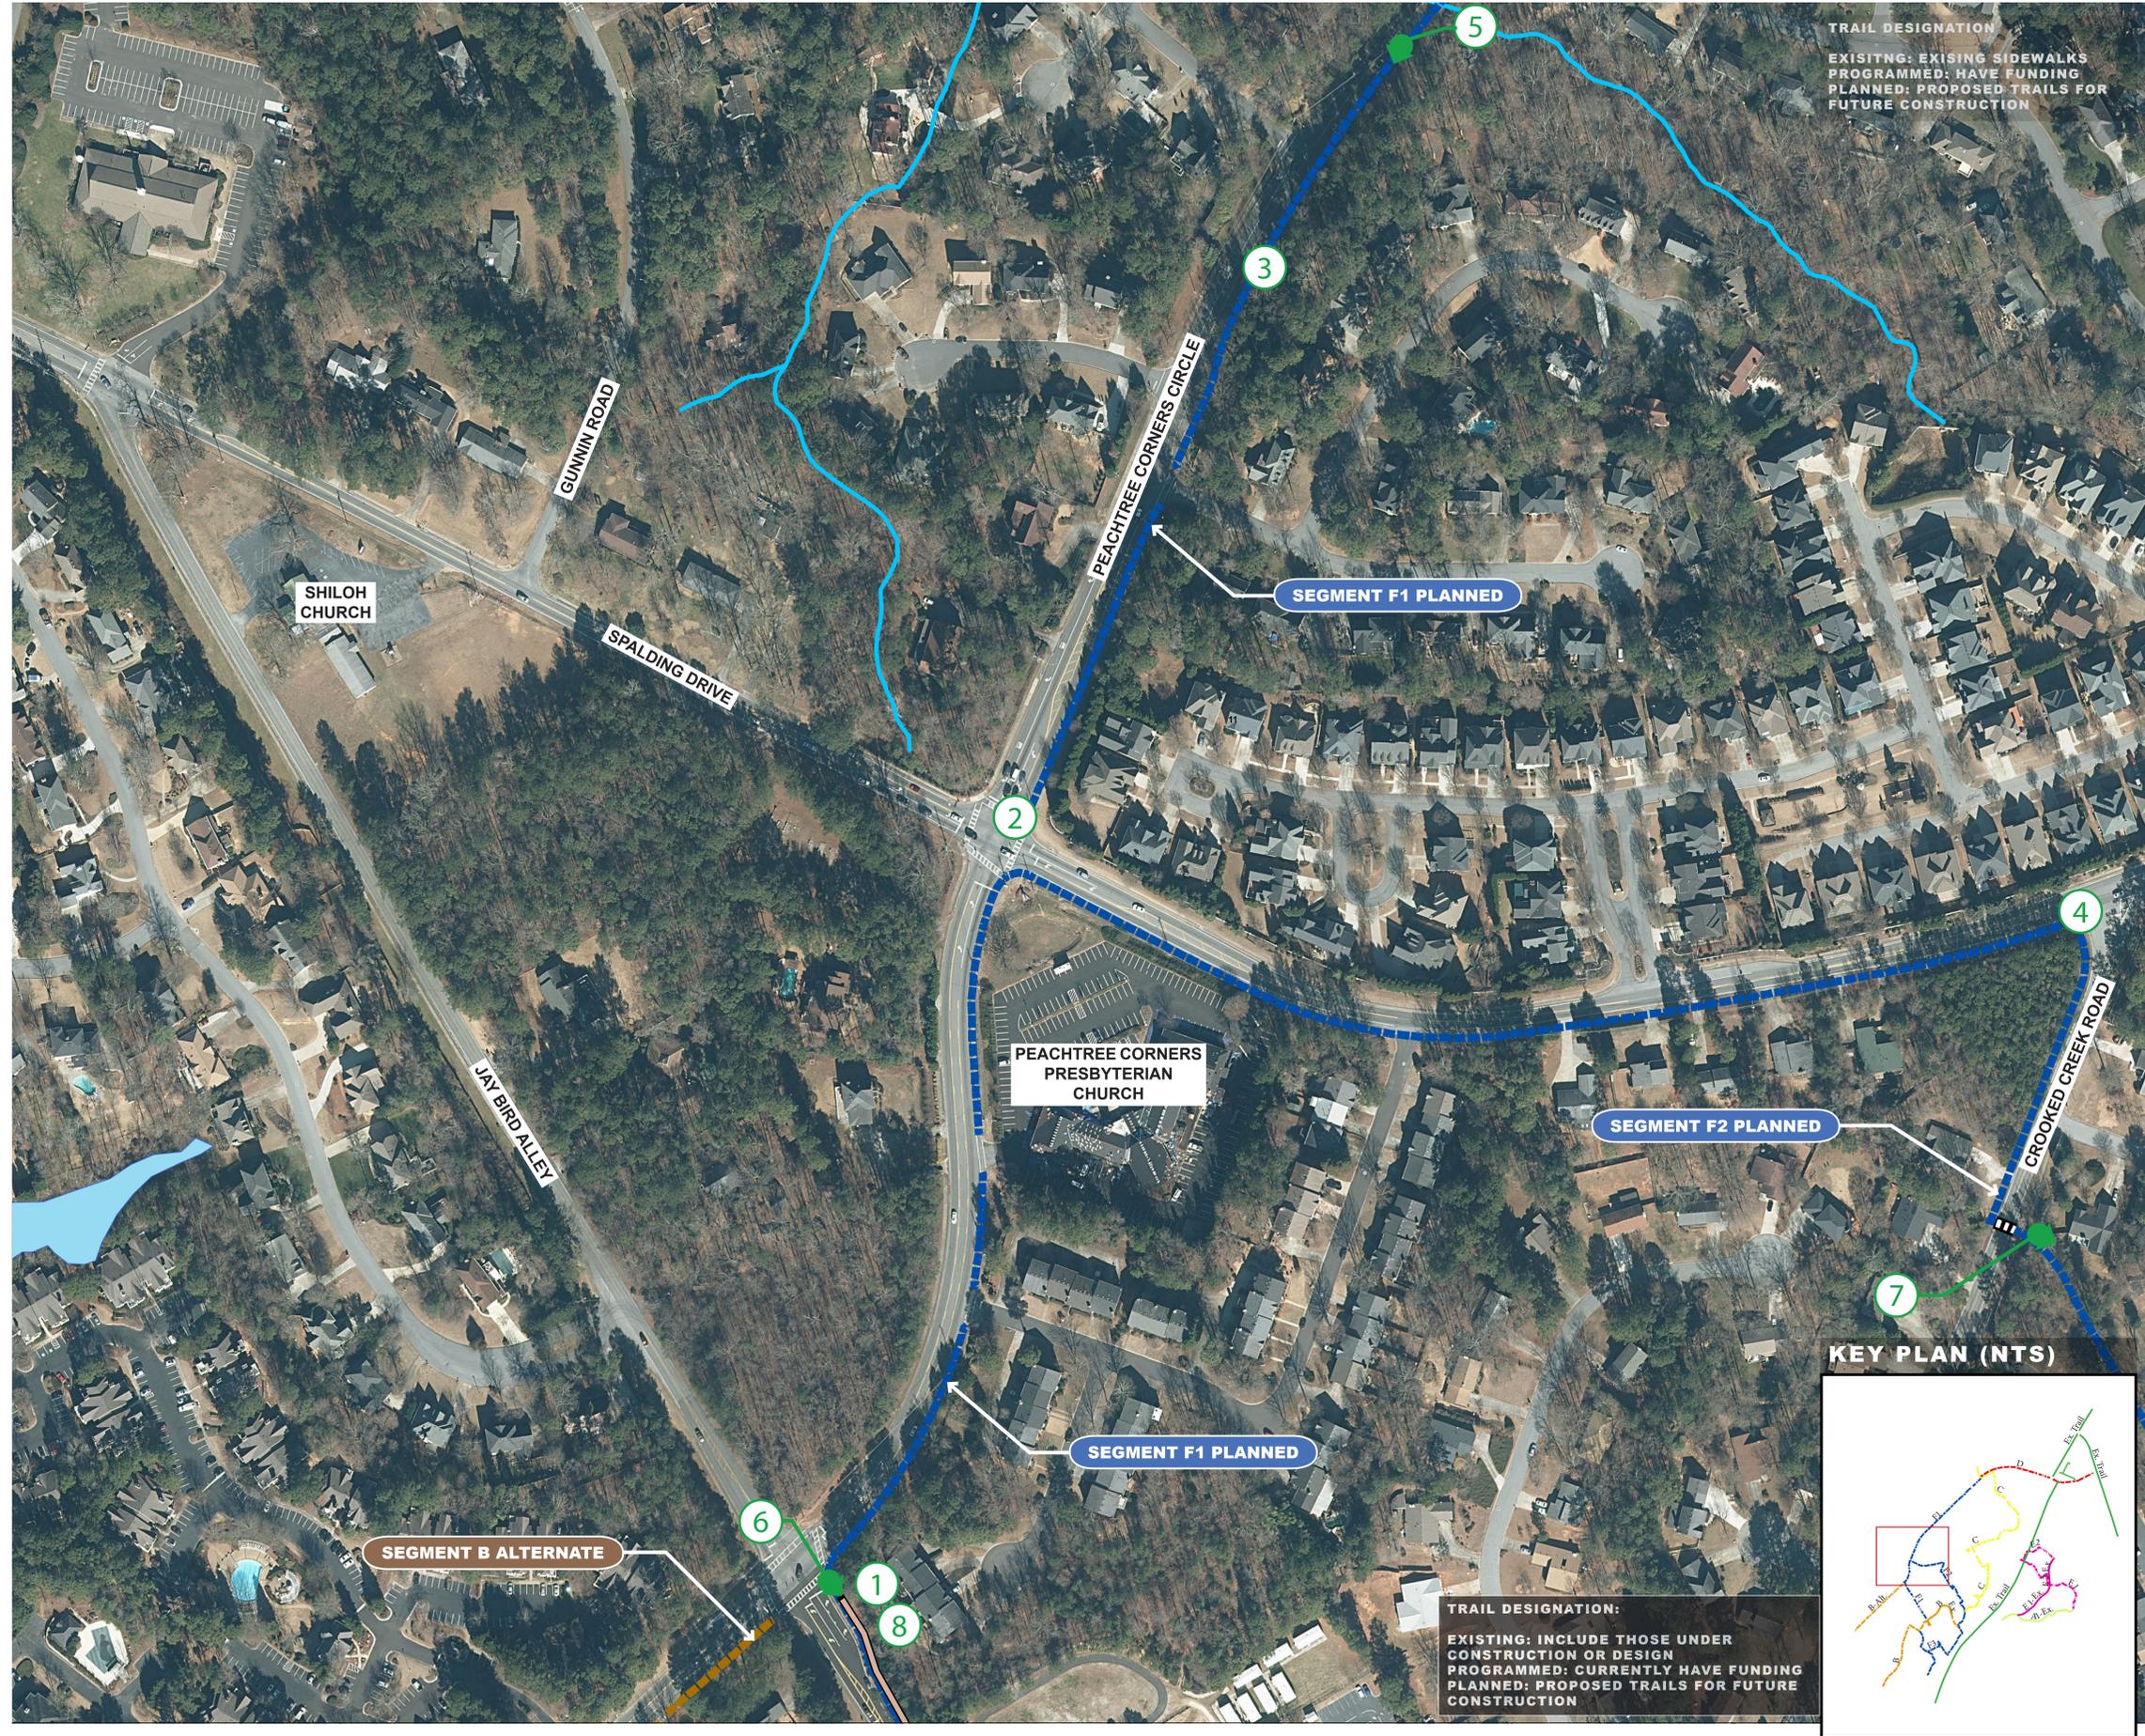

SEGMENT F1 (3 OF 3)

EX. CONDITION



EX. CONDITION




EX. CONDITION



EX. CONDITION




TYPICAL SECTION

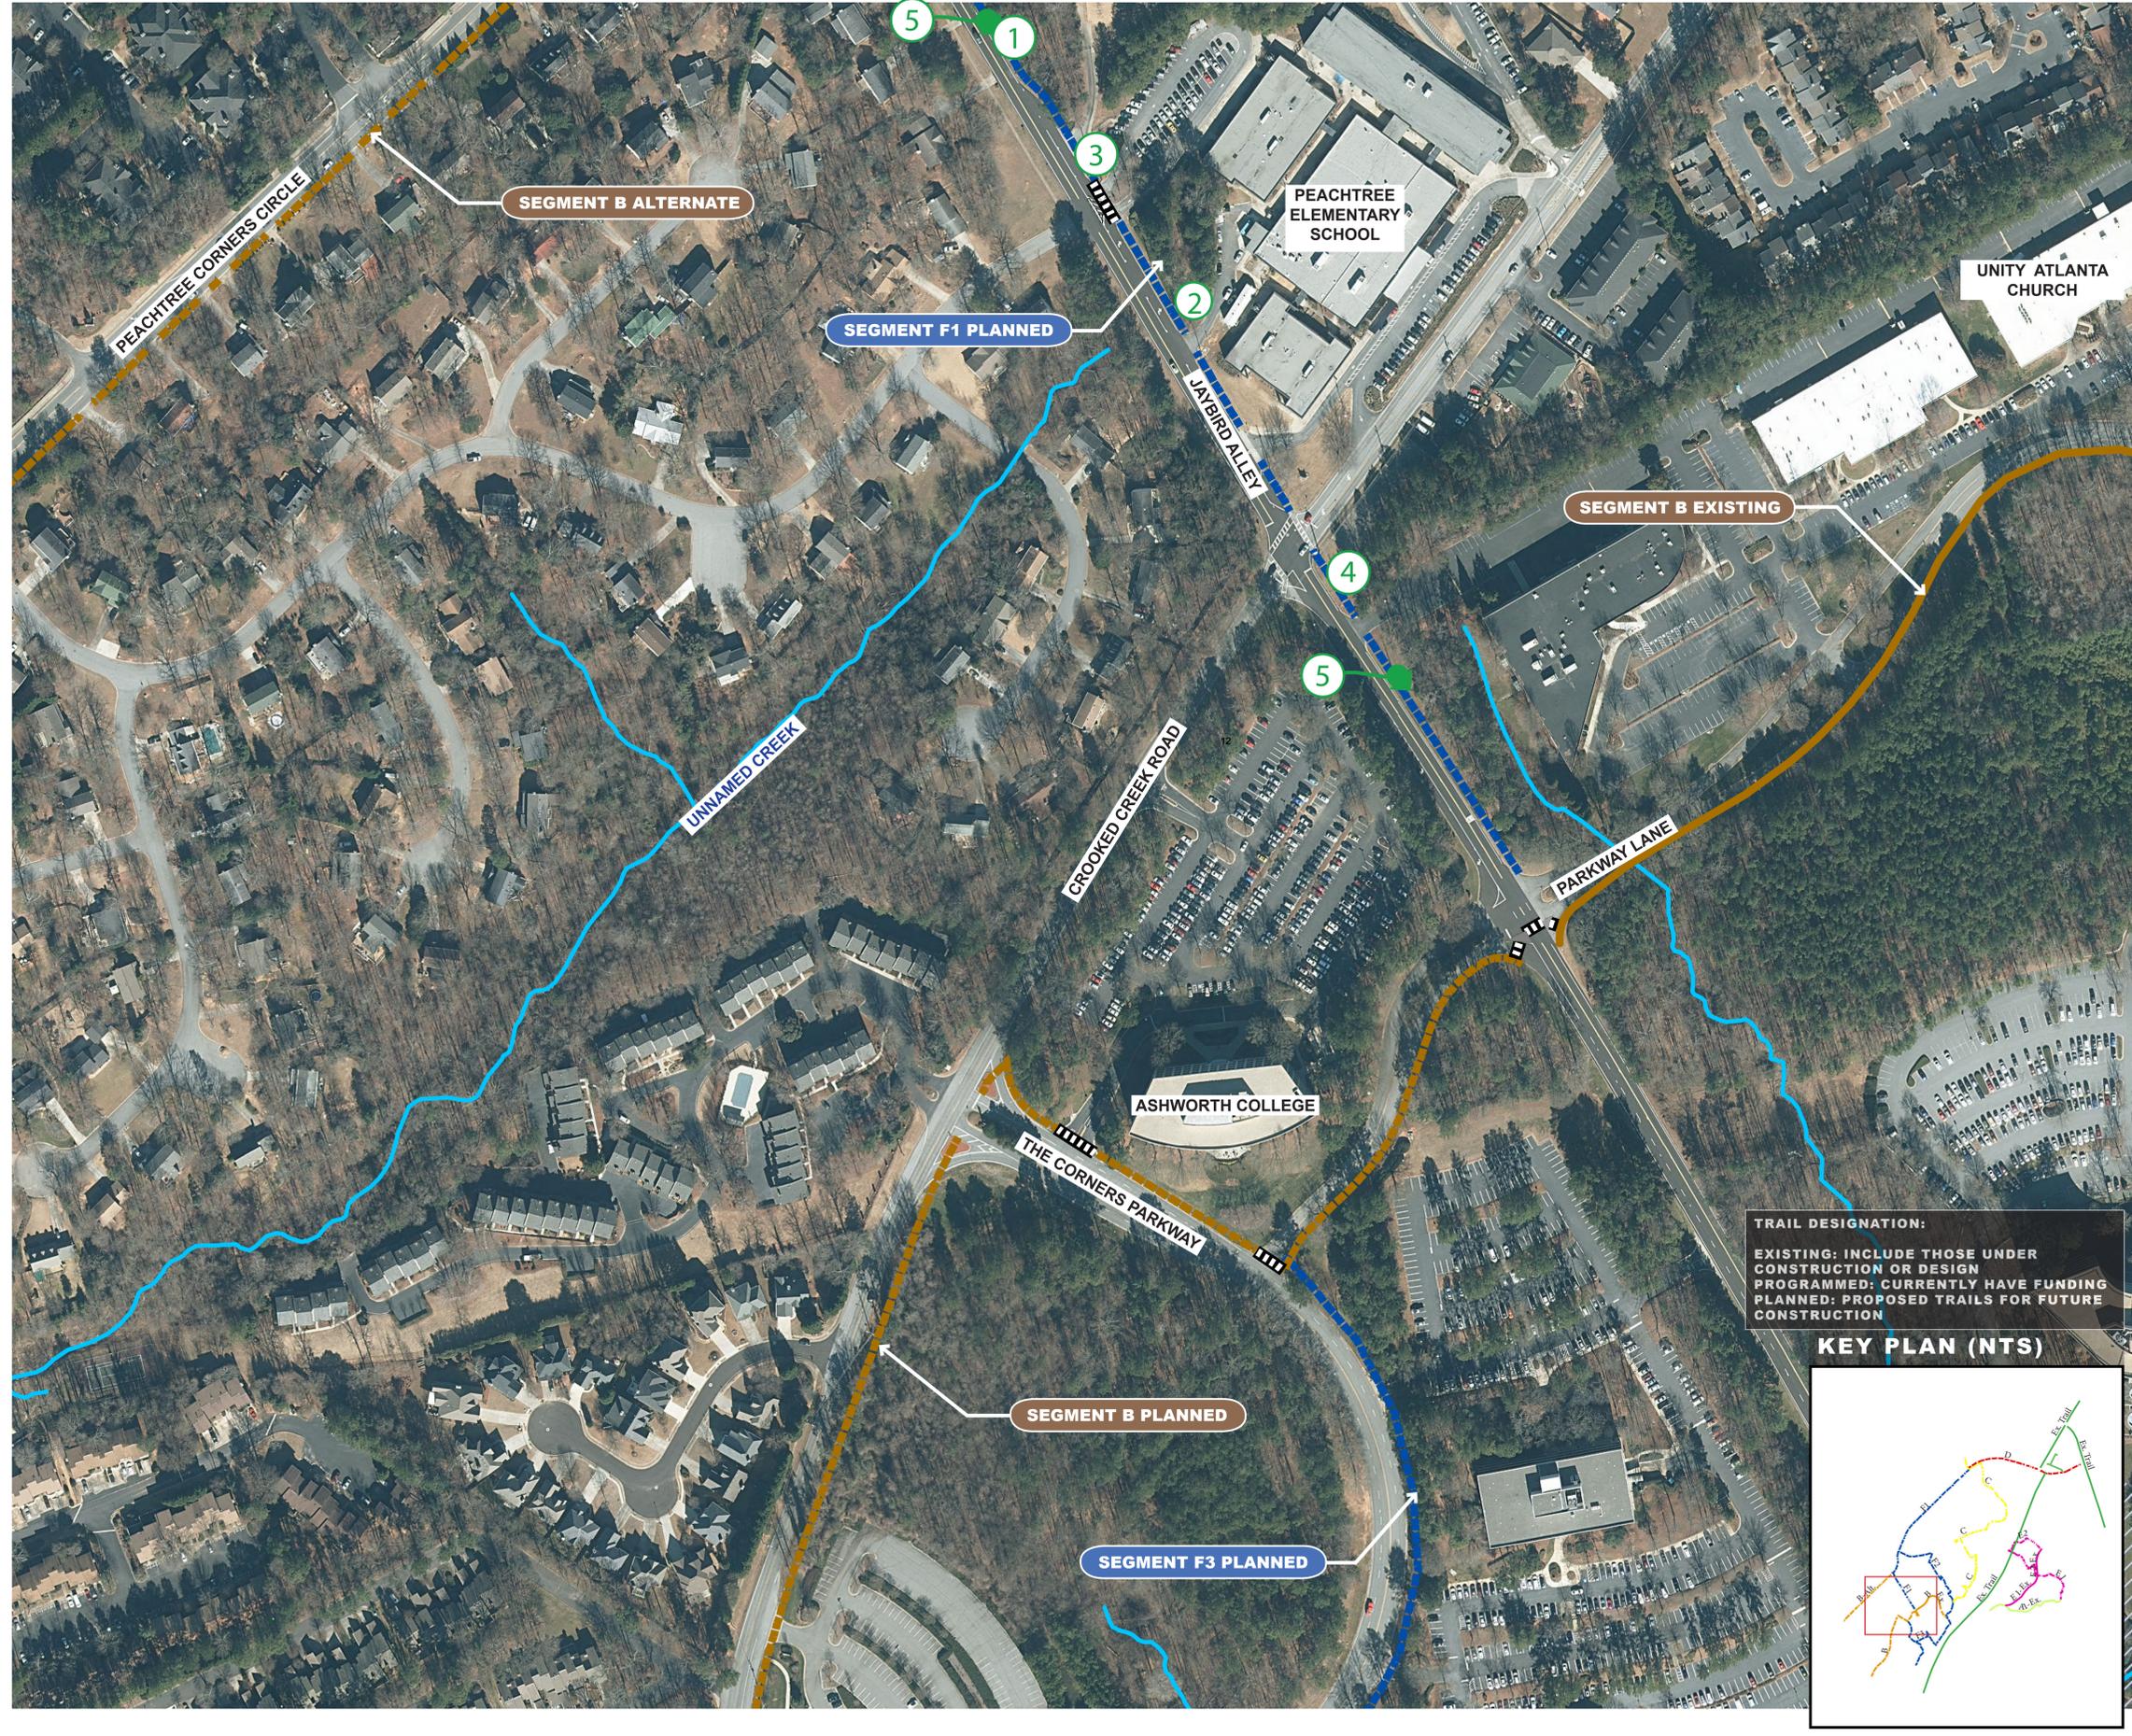



TRAIL DESIGNATION:
 EXISTING: INCLUDE THOSE UNDER CONSTRUCTION OR DESIGN PROGRAMMED; CURRENTLY HAVE FUNDING
 PLANNED: PROPOSED TRAILS FOR FUTURE CONSTRUCTION

KEY PLAN (NTS)

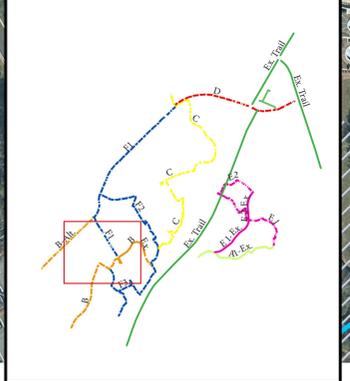

SEGMENT F2 (1 OF 2)

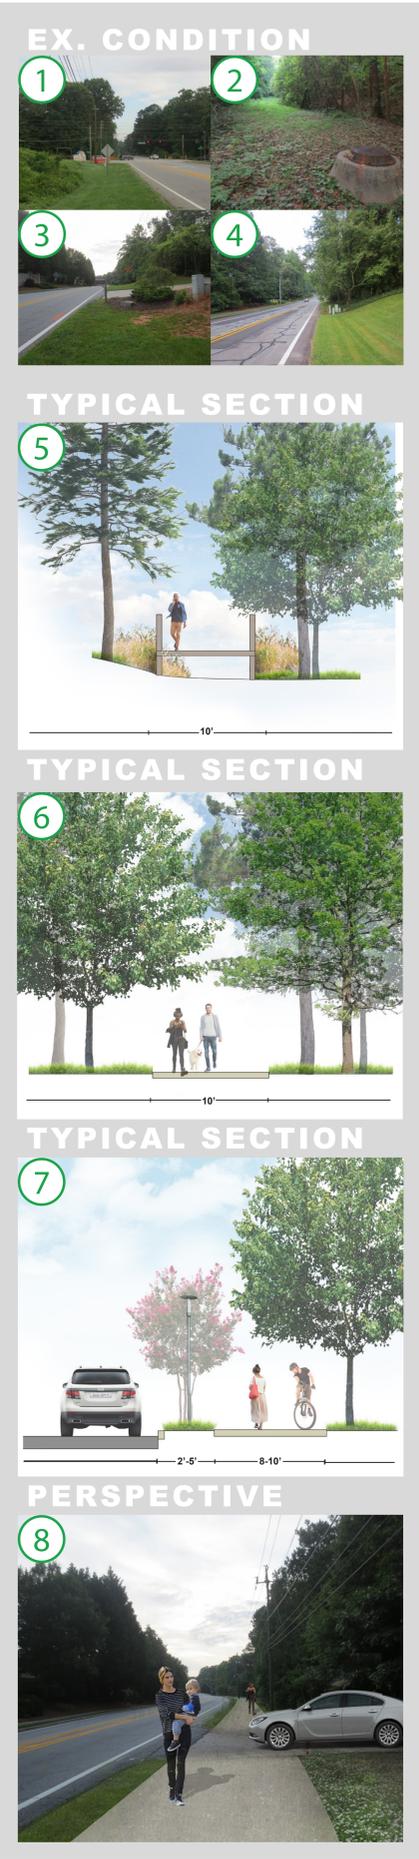

SEGMENT F2 (2 OF 2)

EX. CONDITION






EX. CONDITION




EX. CONDITION



EX. CONDITION



TYPICAL SECTION

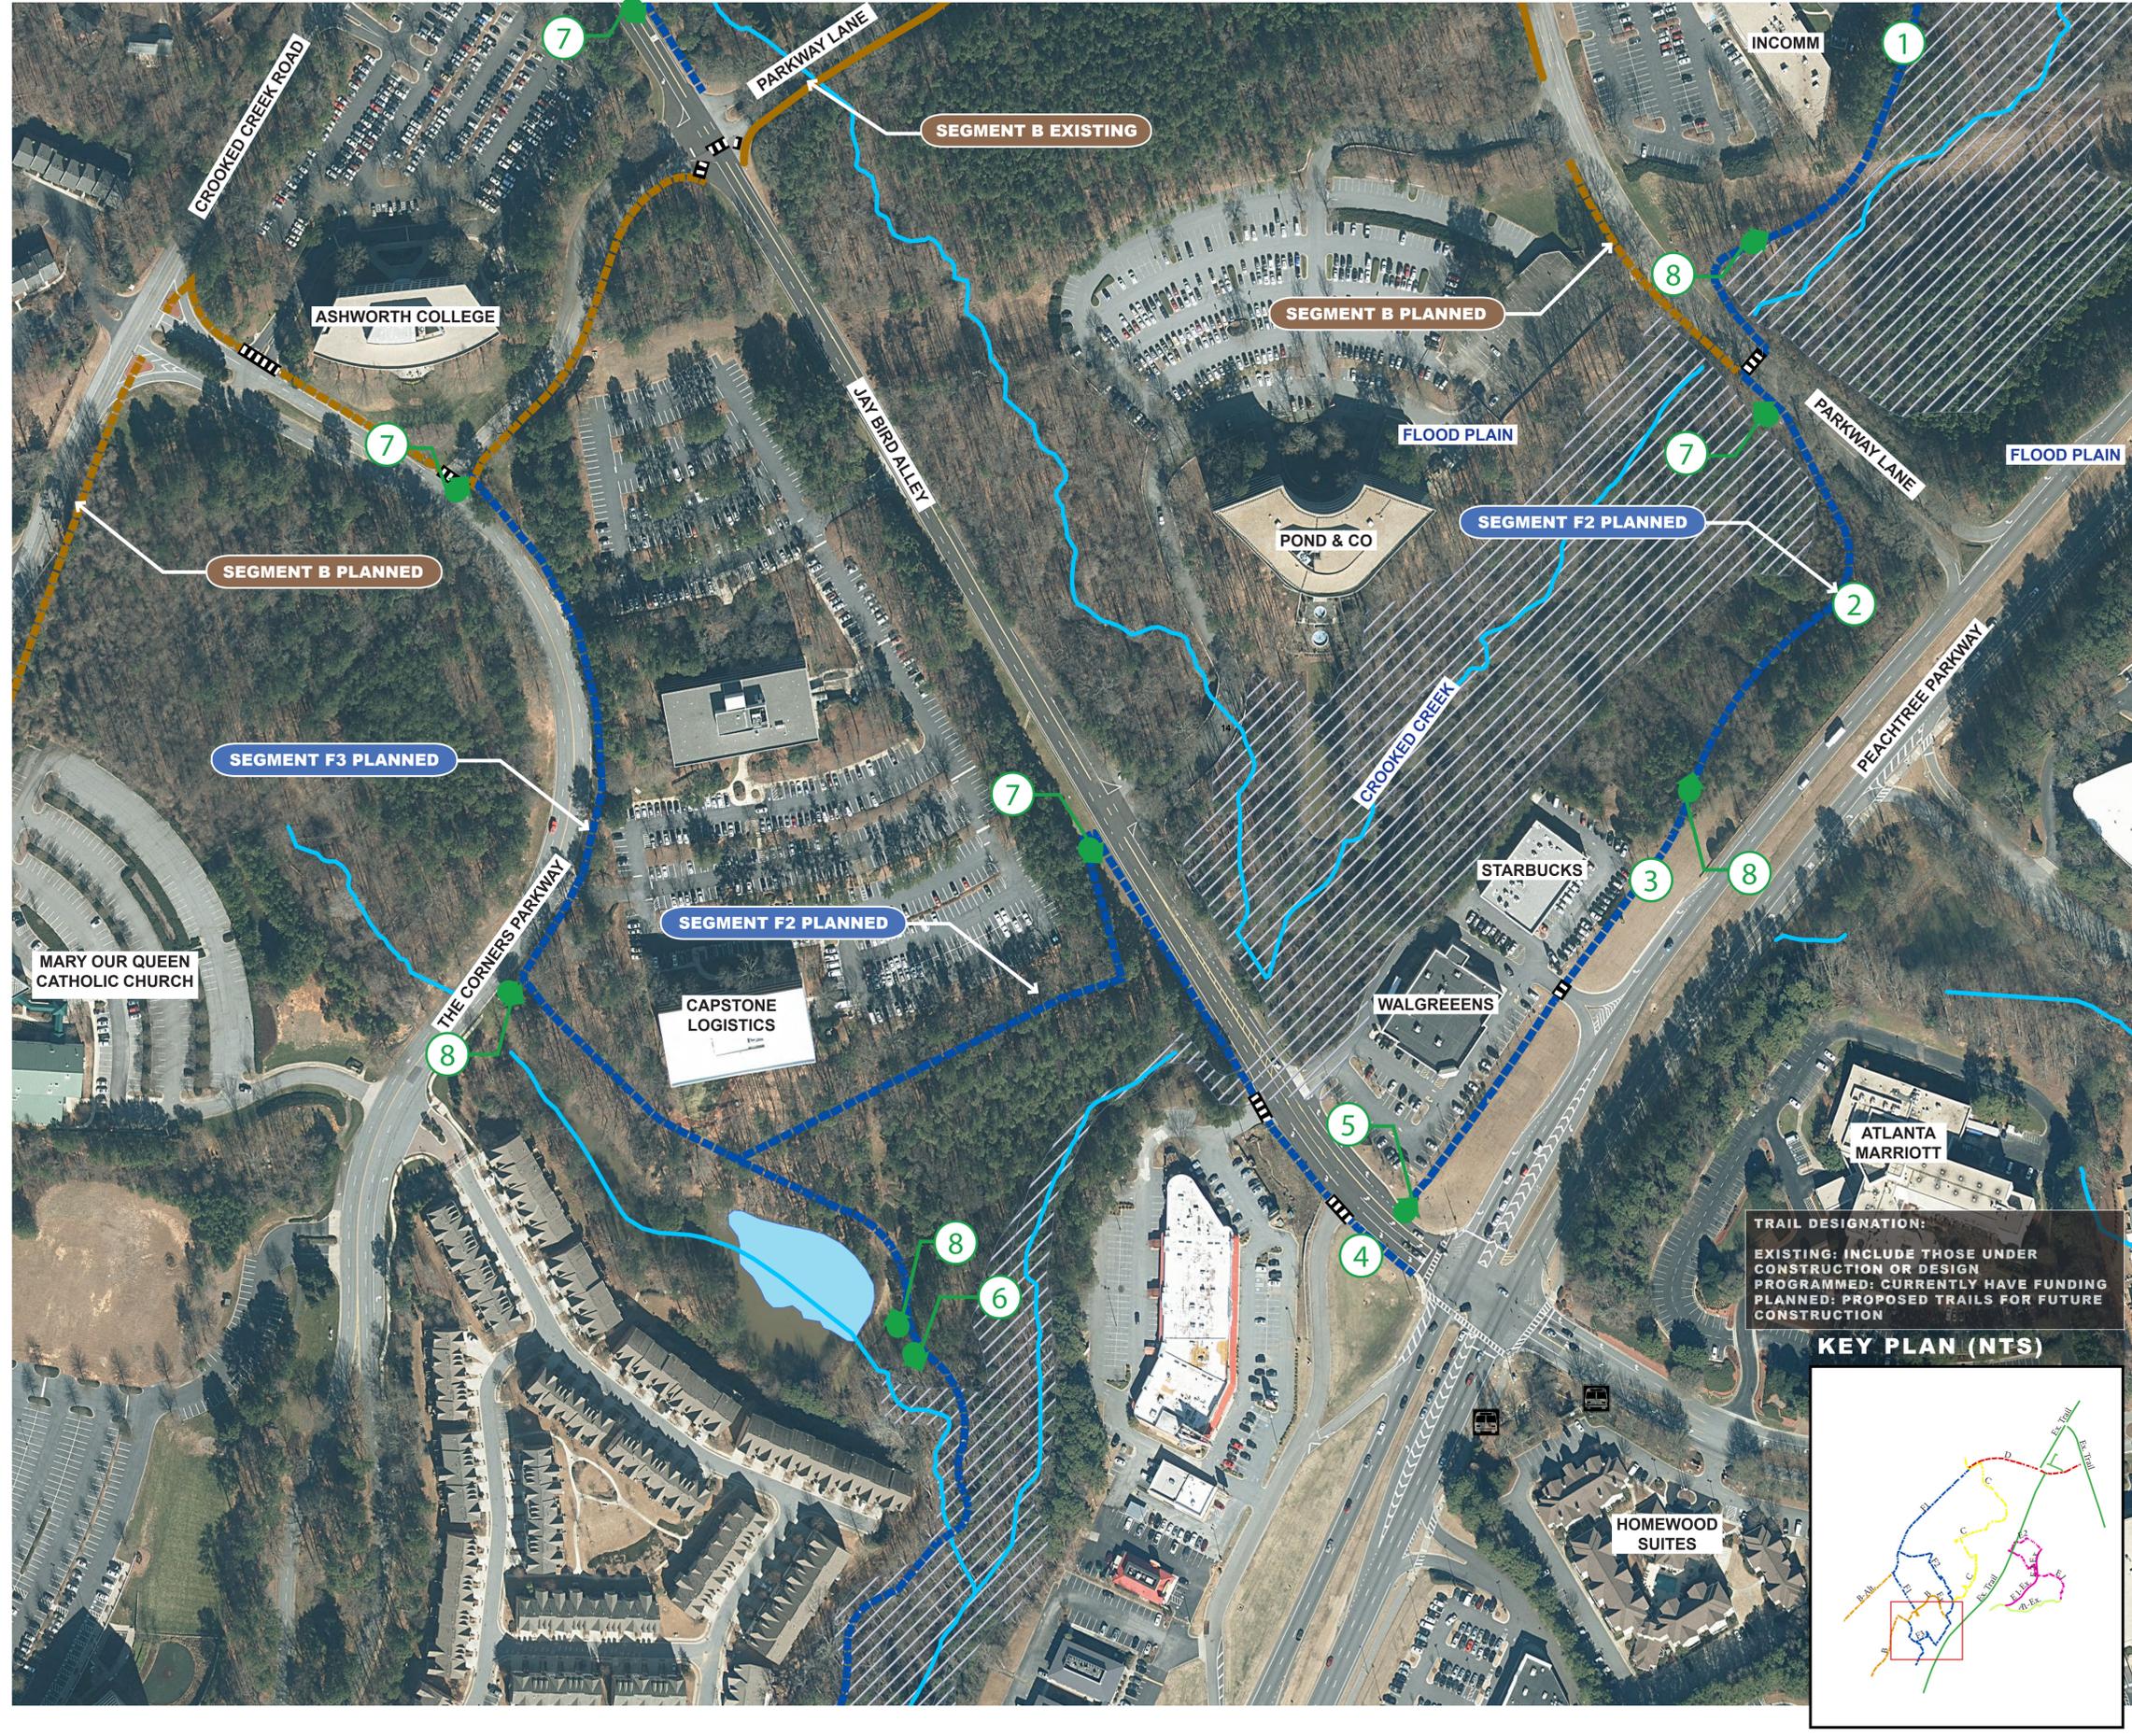TRAIL DESIGNATION:
 EXISTING: INCLUDE THOSE UNDER CONSTRUCTION OR DESIGN PROGRAMMED; CURRENTLY HAVE FUNDING
 PLANNED: PROPOSED TRAILS FOR FUTURE CONSTRUCTION

KEY PLAN (NTS)



SEGMENT F3

