


FILE LOCATION: Z:\Site Dept\DOT_STANDARDS\Pending Projects\DOT 1766\1766 Civil (P-114).dwg TAB NAME: Site (Prelim) USER: R697 SAVED: 8/25/2023 1:46 PM PLOTTED: 8/28/2023 10:50 AM

SITE LEGEND

- BOUNDARY LINE
- CONCRETE CURB AND GUTTER
- MOUNTABLE CURB W/RADIUS PROTECTOR
- PARKING SPACE INDICATOR
- AREA LIGHT
- MULTIPLE PRODUCT DISPENSER WITH CANOPY COLUMNS AND BOLLARDS
- TRANSFORMER
- FUEL SYSTEM ACCESS MANWAY

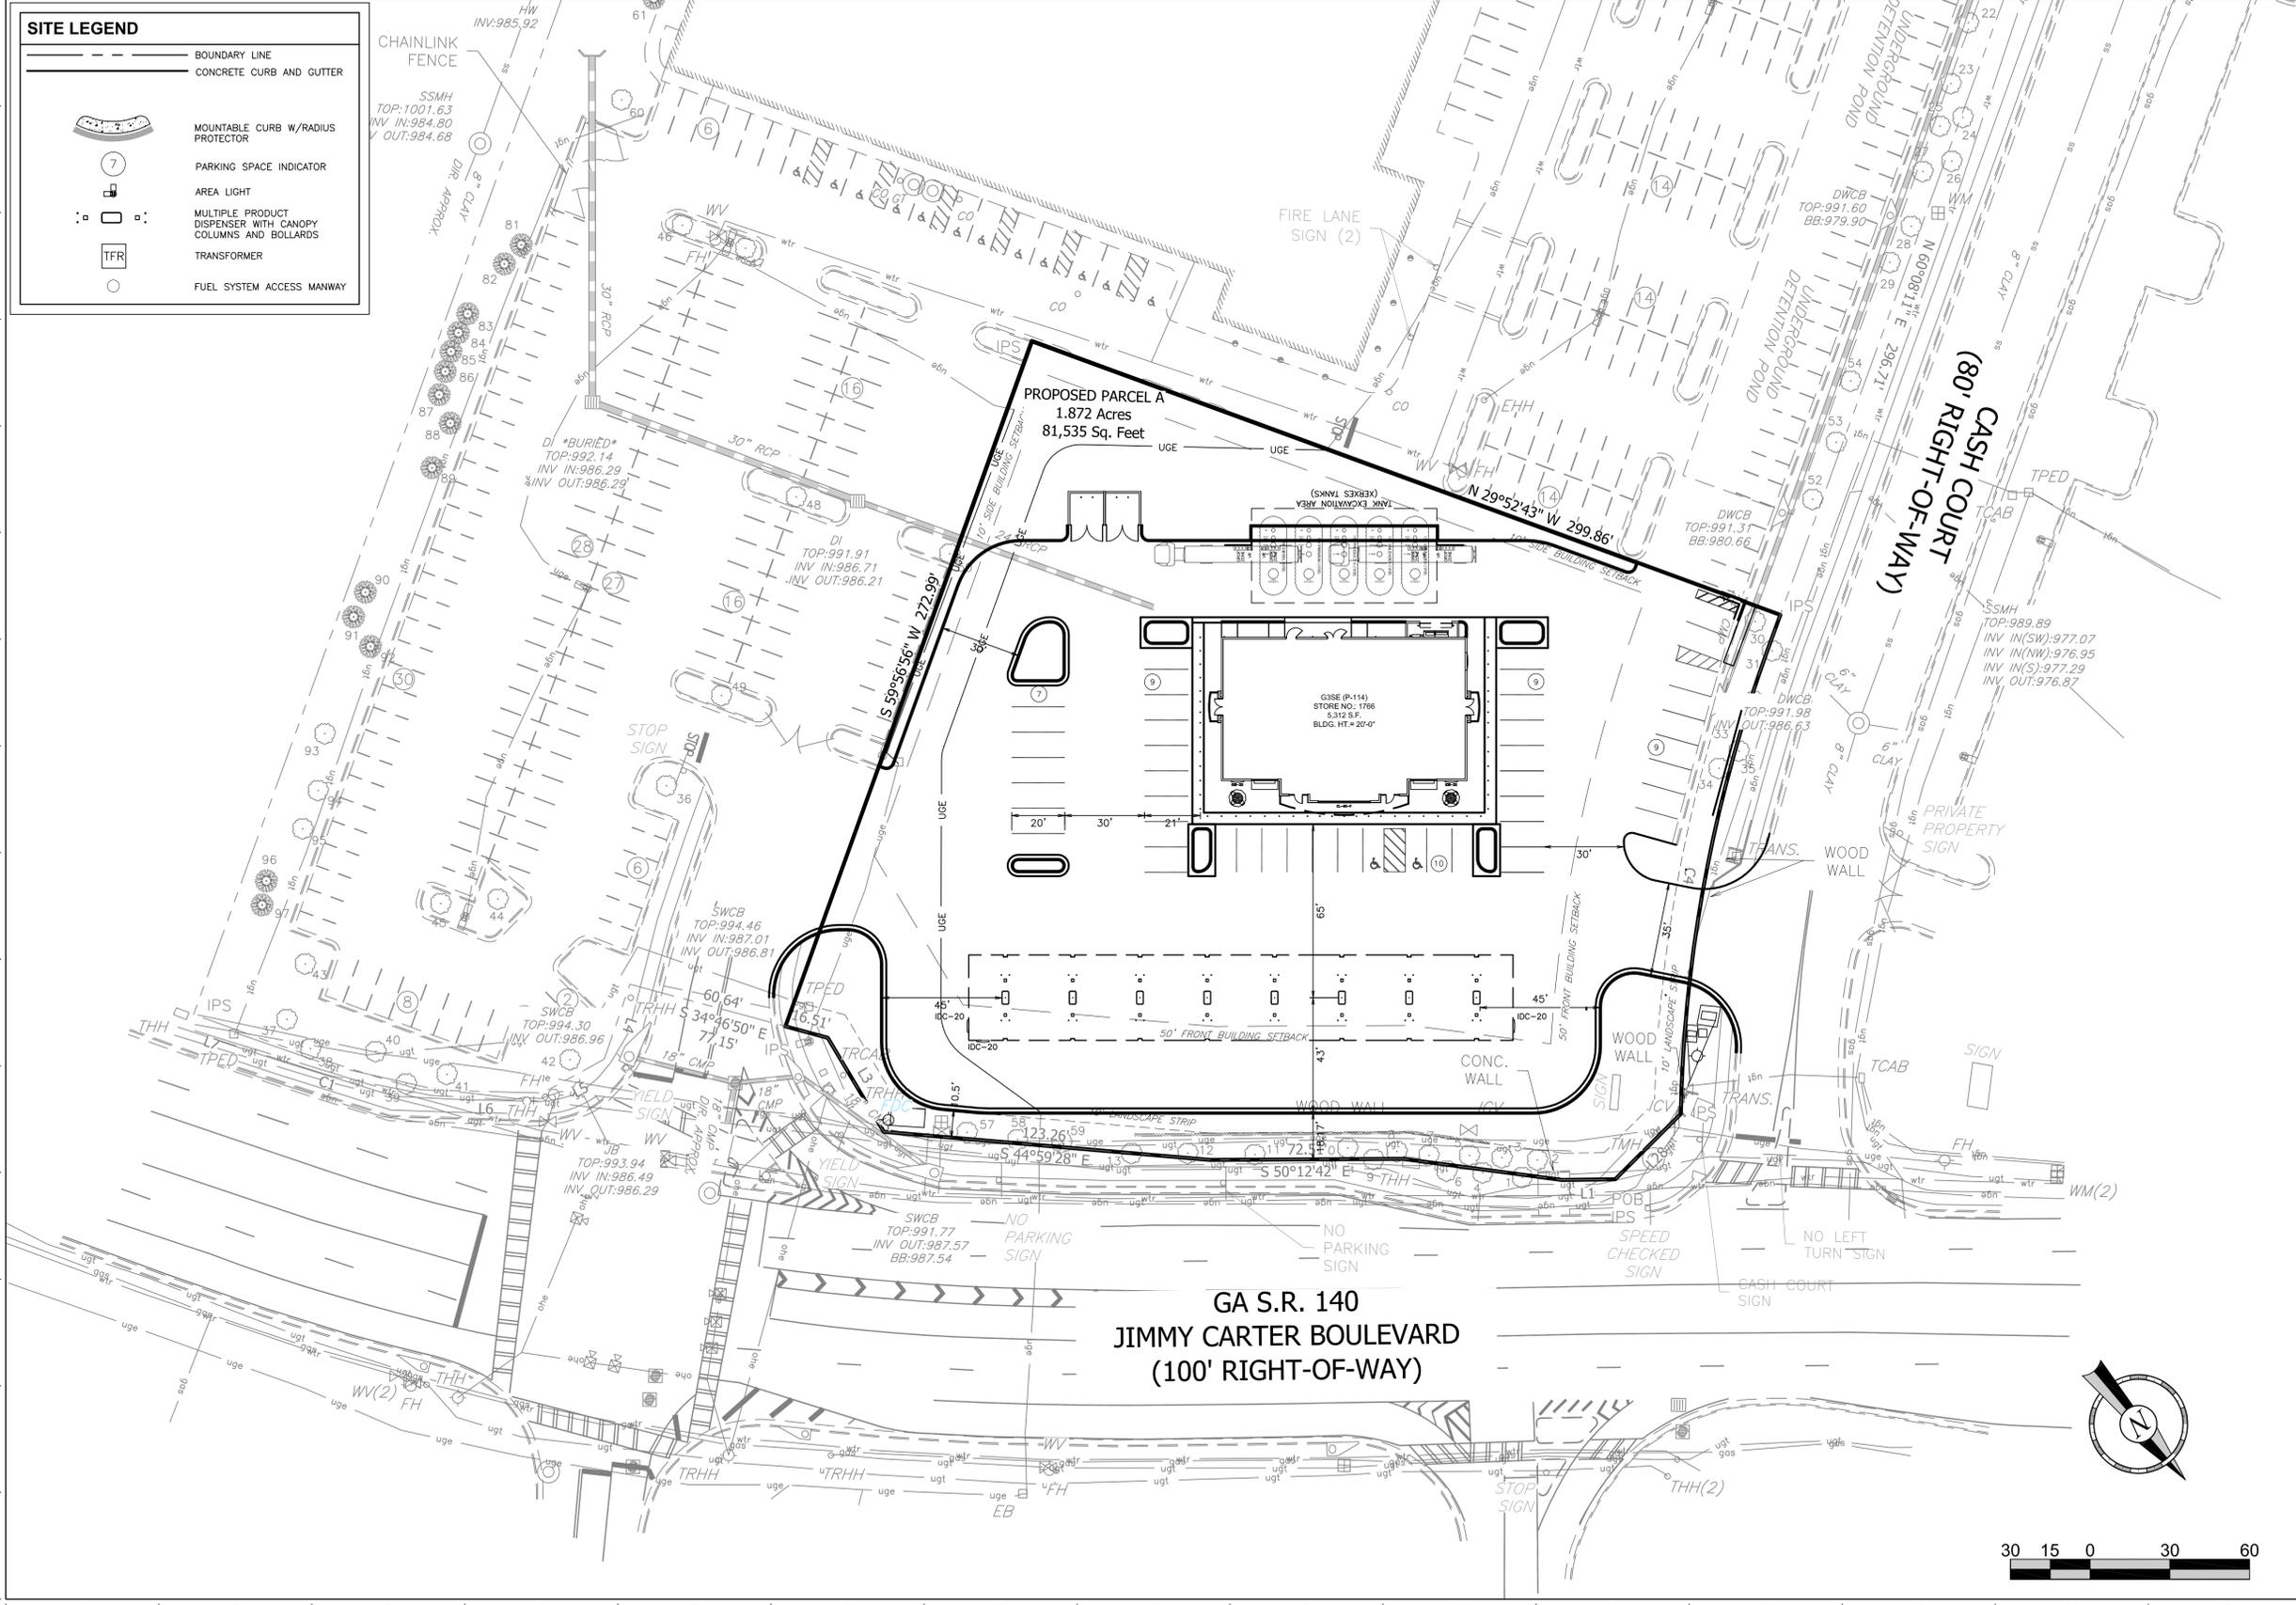

PROJECT NO.: 084373
GSWCC CERTIFICATION NO. 62970
GSWCC CERTIFICATION EXP. 12/10/2025



QuikTrip No. 1766
CASH COURT NW & JIMMY CARTER BLVD
PEACHTREE CORNERS, GA



© COPYRIGHT QUIKTRIP CORPORATION 2011
ANY UNAUTHORIZED USE, REPRODUCTION, PUBLICATION, DISTRIBUTION, OR SALE IN WHOLE OR IN PART, IS STRICTLY FORBIDDEN.

PROTOTYPE: P-114 (07/13/23)
DIVISION:
VERSION: 001
DESIGNED BY:
DRAWN BY:
REVIEWED BY:

REV	DATE	DESCRIPTION	ORIGINAL ISSUE DATE:

SHEET TITLE:
SITE (PRELIM)

SHEET NUMBER:
1