



Plan 1  
A


Plan 1  
B

Plan 1  
A

Plan 1  
B

Plan 1  
A

Plan 1  
A Right

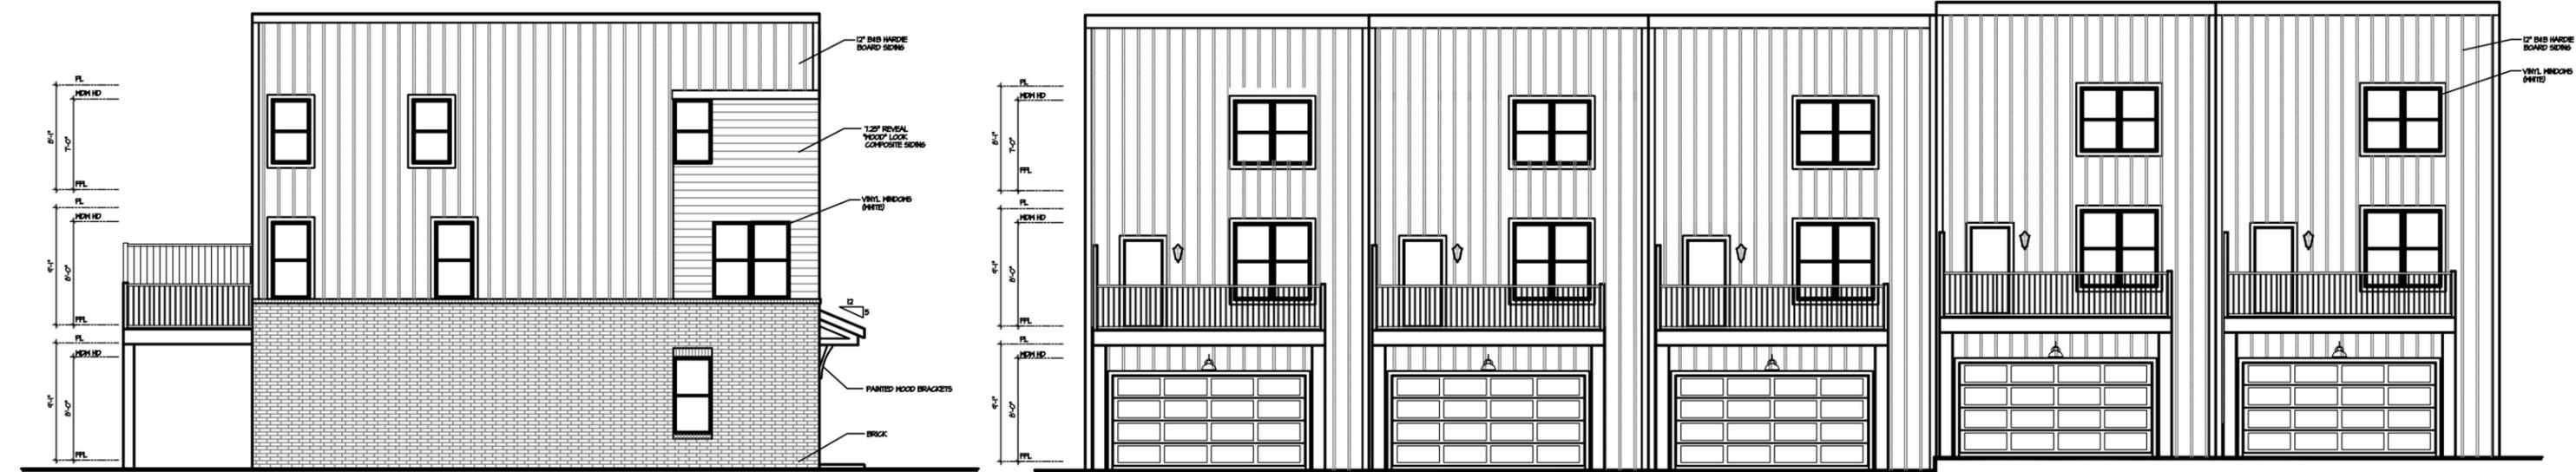

Plan 1  
A Left

Plan 1  
A

Plan 1  
B

Plan 1  
A

Plan 1  
B

Plan 1  
A

# Atlanta - Peachtree Corners Townhomes

## Plan 1 5-Plex



01.26.24



GMD-GA23041

The drawings presented are illustrative of character and design intent only, and are subject to change based upon final design considerations (i.e. applicable codes, structural, and MEP design requirements, unit plan / floor plan changes, etc.)  
©2024 gmdesigngroup of ga, inc.